
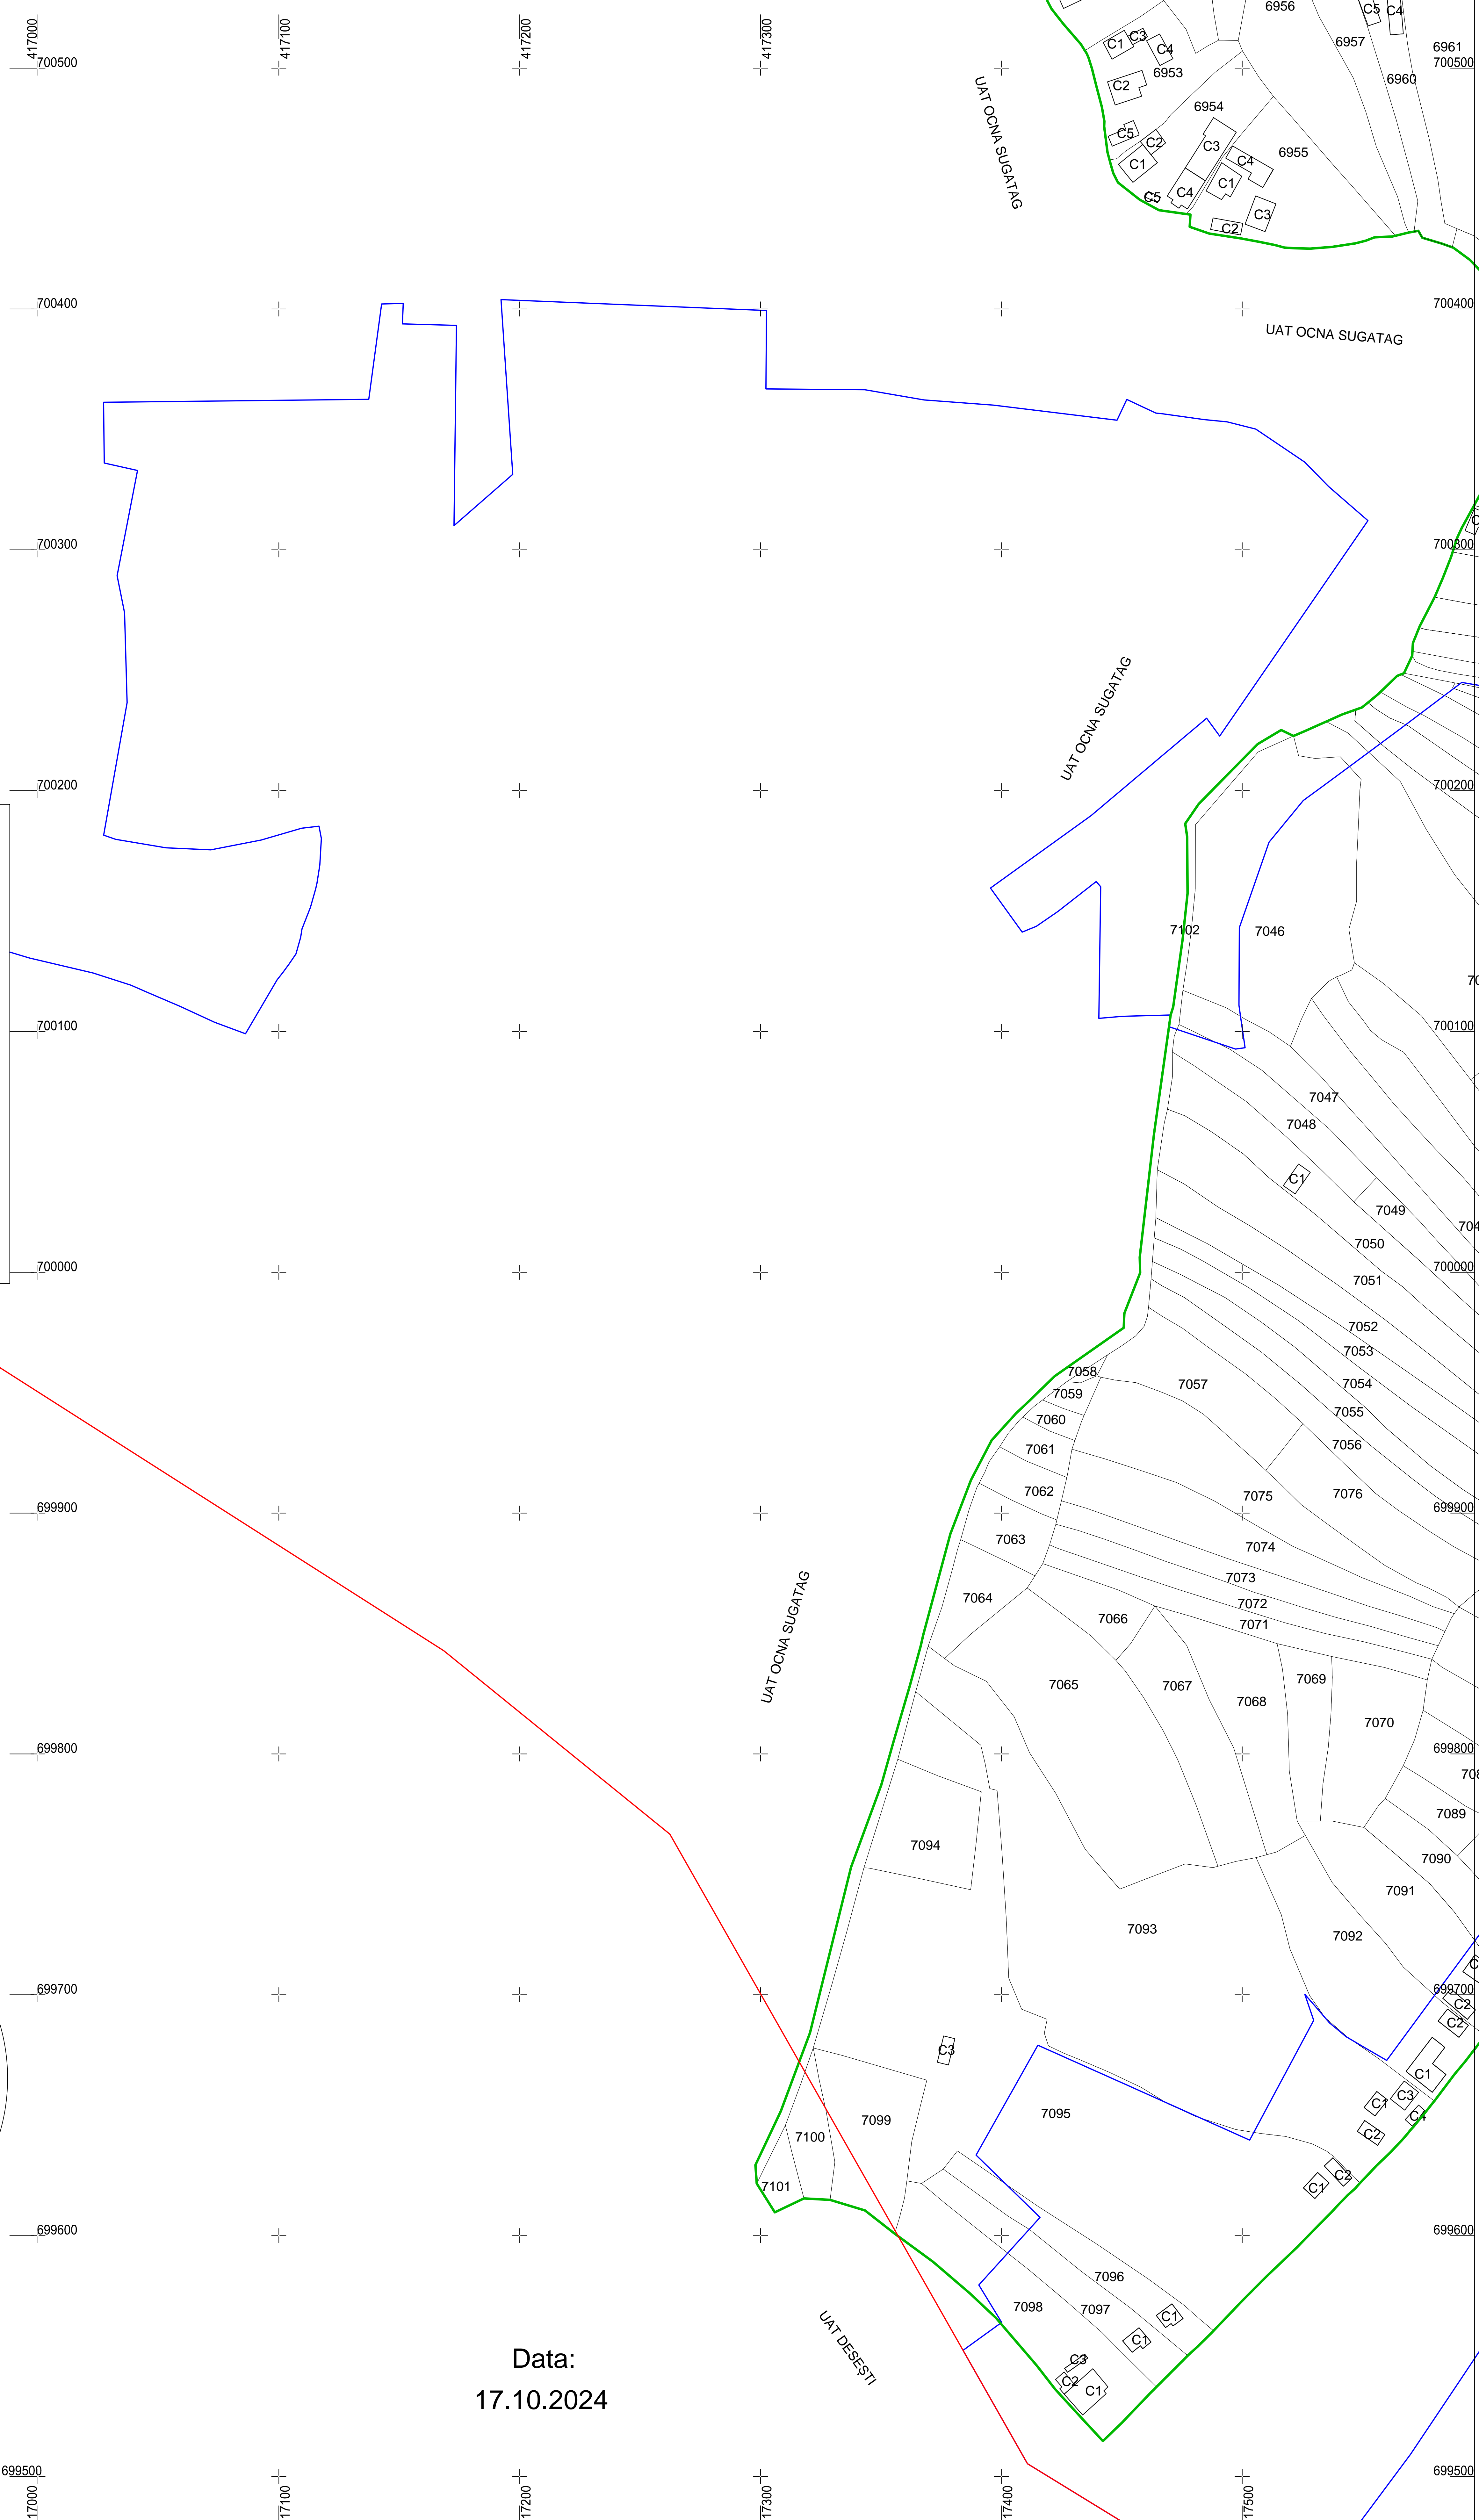




PLAN CADASTRAL
UAT OCNA SUGATAG, JUD. MARAMURES
Sector cadastral 15

Scara 1:1000

Sistem de proiectie STEREO 70

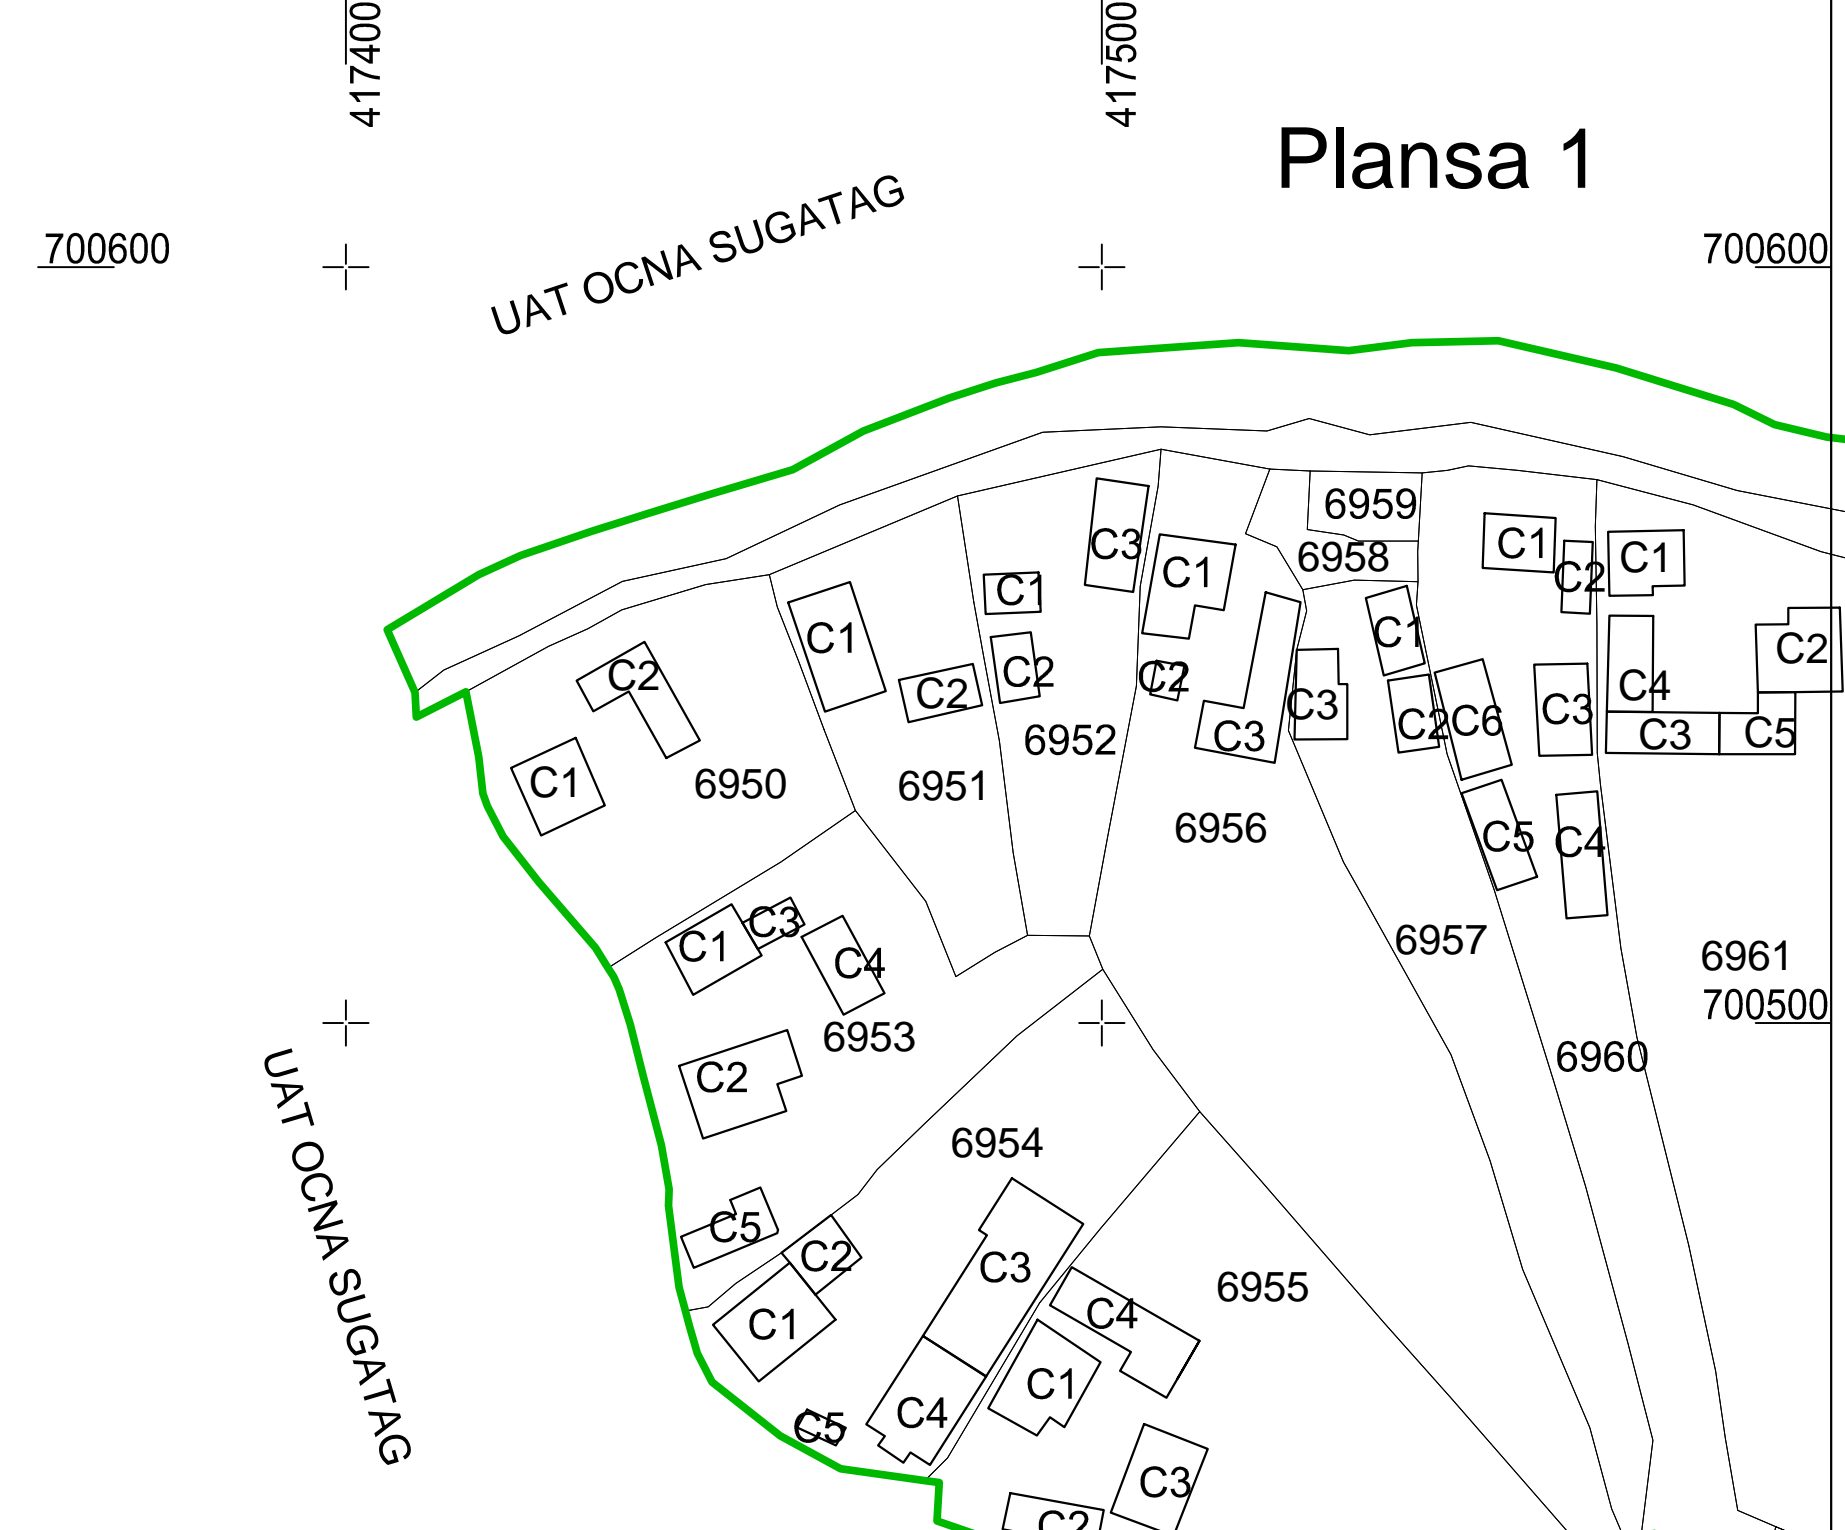

SCHITA CU DISPUNEREA PLANSELOR

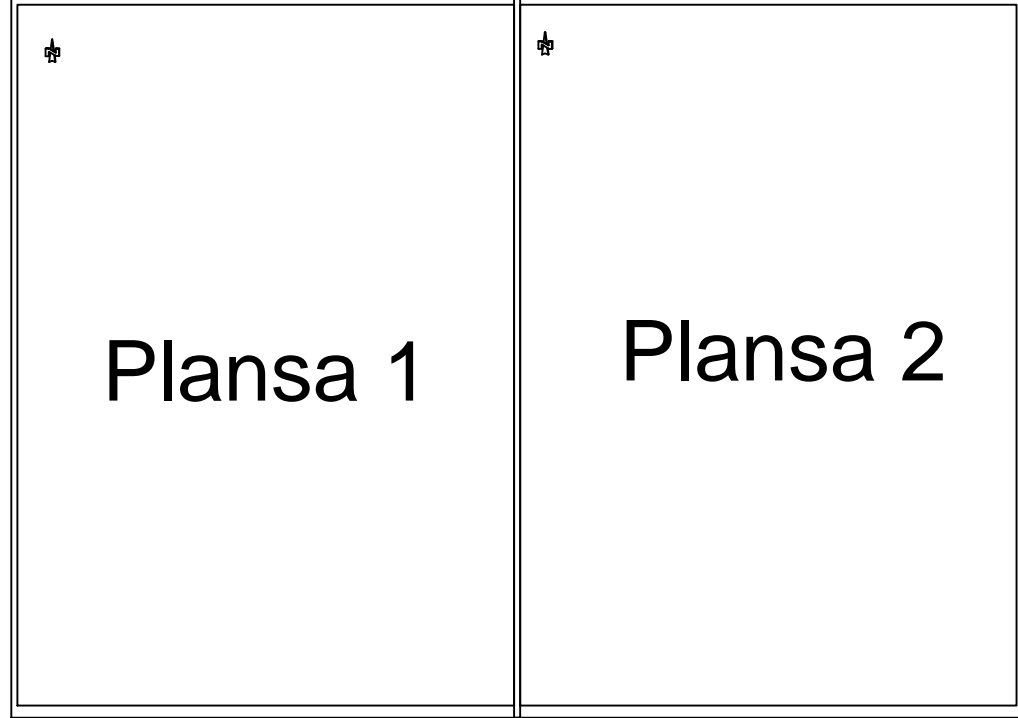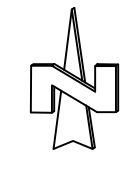

LEGENDA:

- Limita Intravilan
- Limita sector cadastral
- Limita imobil
- Limita constructii
- Limita UAT
- ID imobil
- Nr. sector cadastral

SCHITA CU DISPUNEREA PLANSELOR



CERTIFICAT DE AUTORIZARE
Seria RO-MM-F, Nr. 257
MADA IOAN-DANIEL-RARES

CATEGORIA B

Intocmit:
 ing. MADA Ioan-Daniel-Rares

Data:
 17.10.2024



"Spre publicare"

PLAN CADASTRAL


UAT OCNA SUGATAG, JUD. MARAMURES
Sector cadastral 15

Scara 1:1000

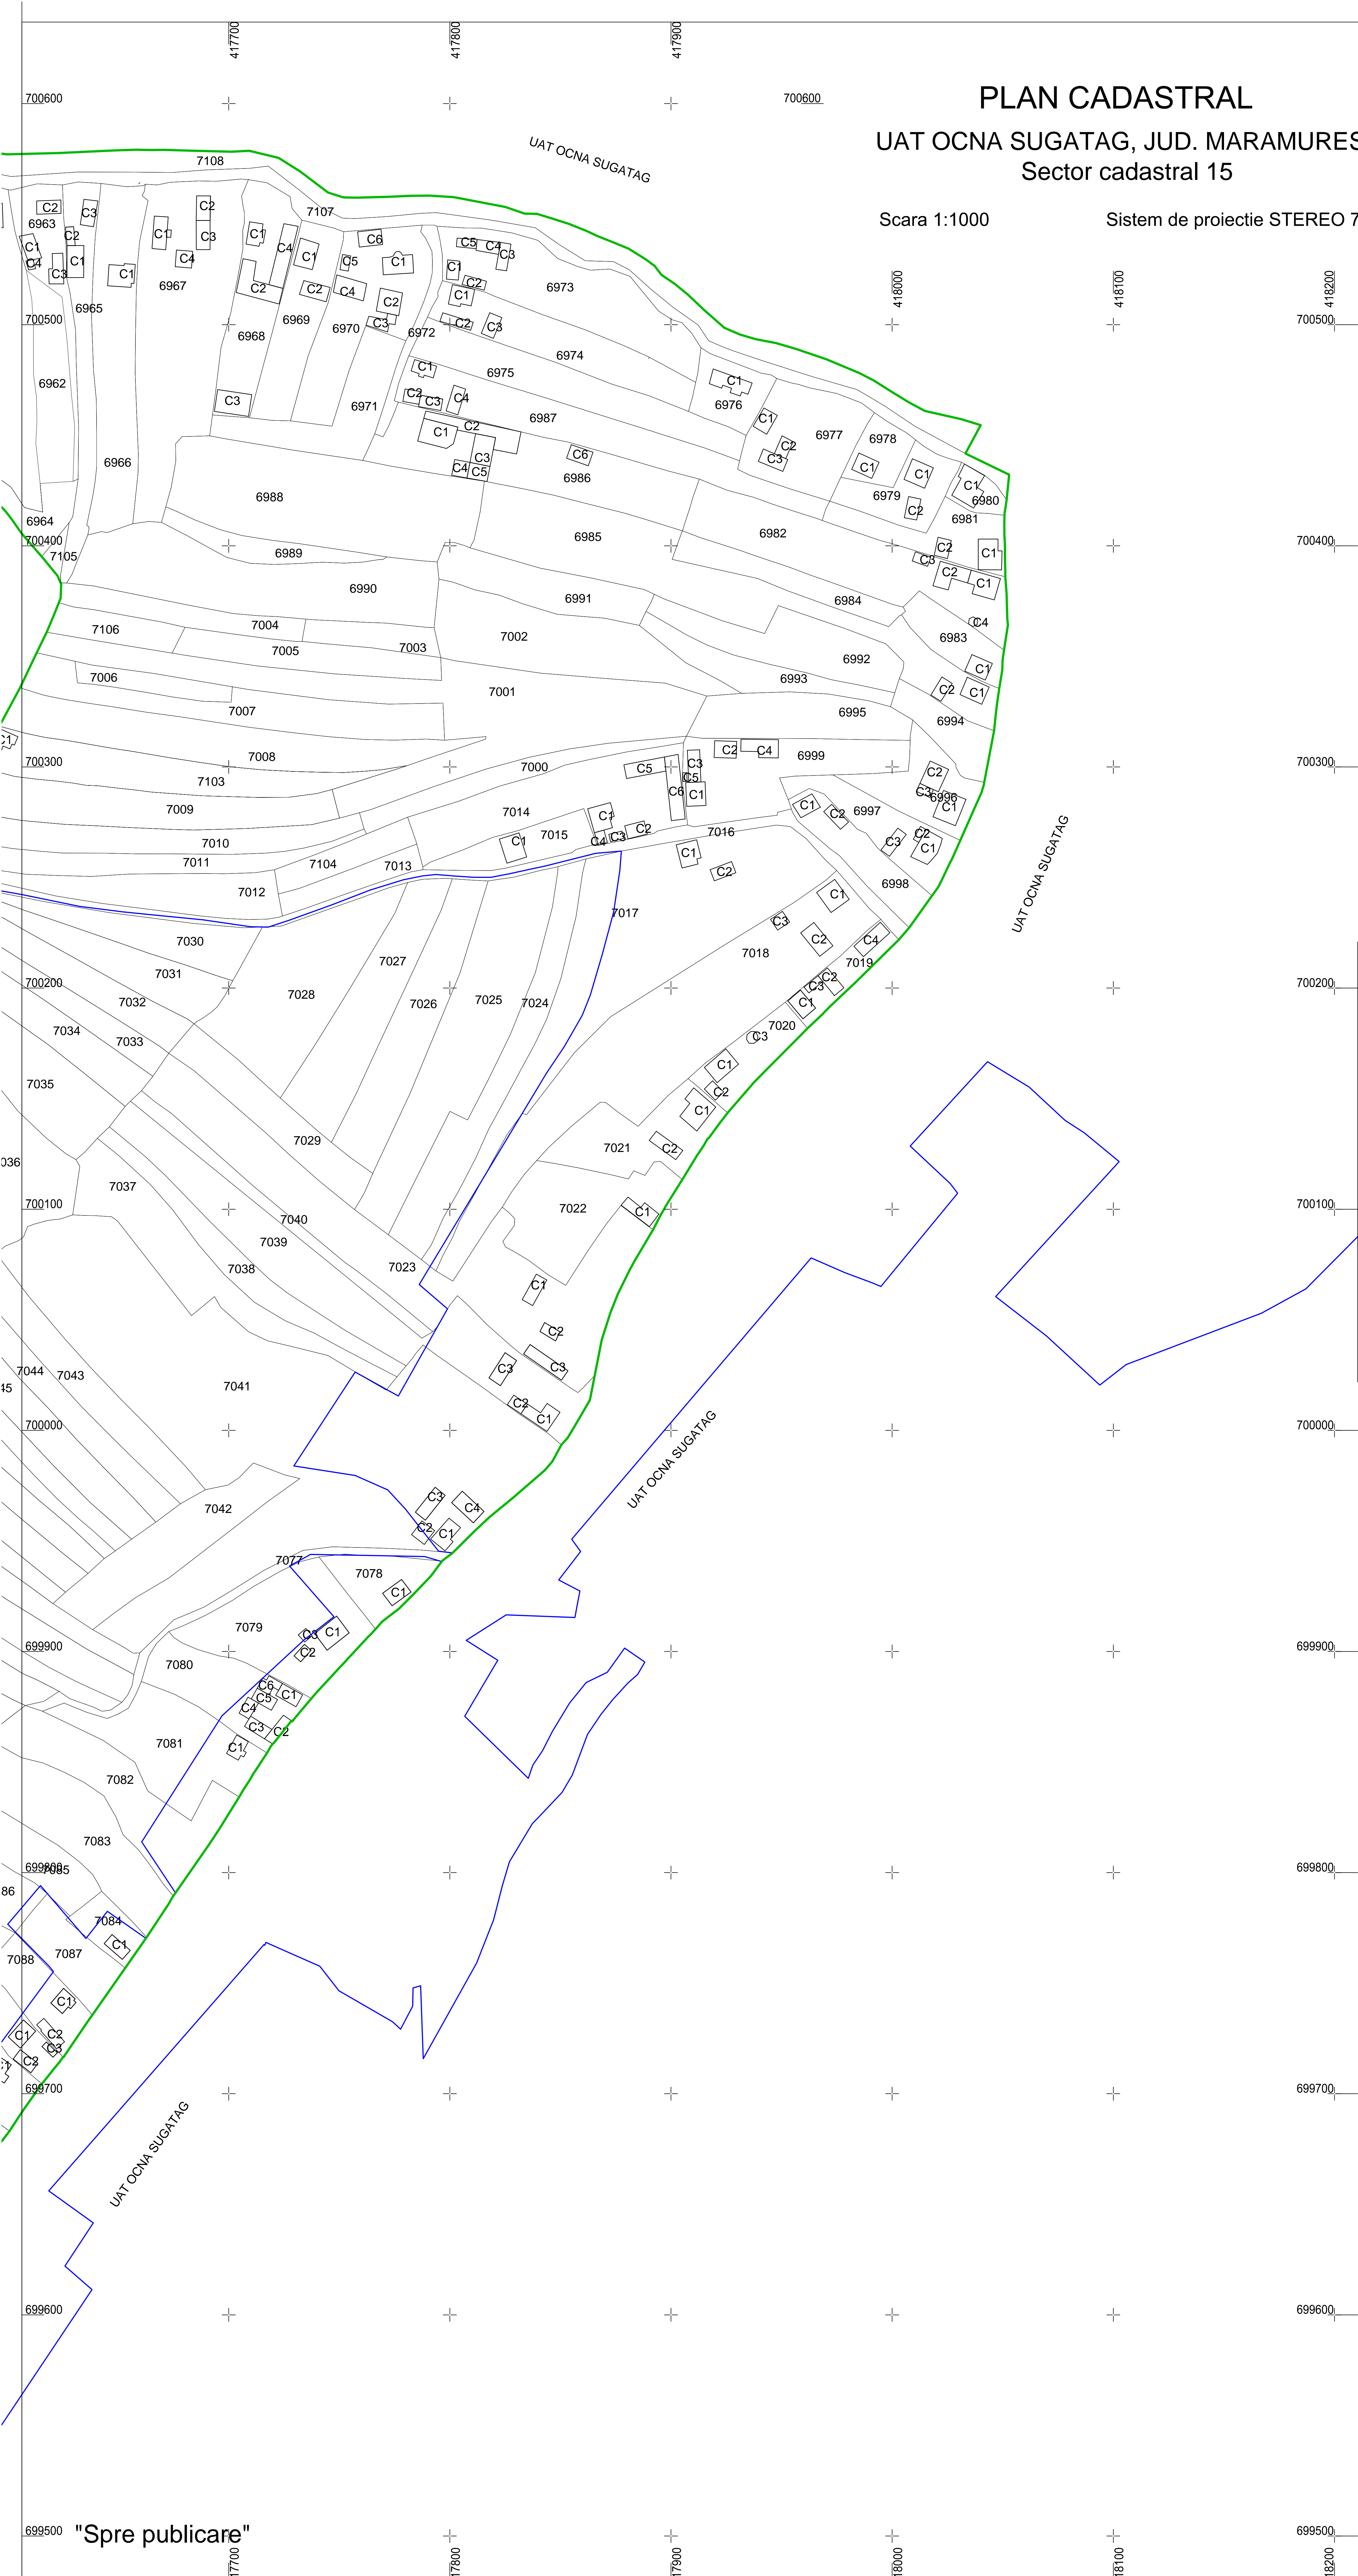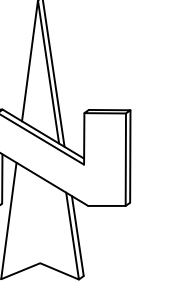


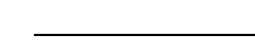

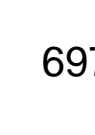

Sistem de proiectie STEREO 70

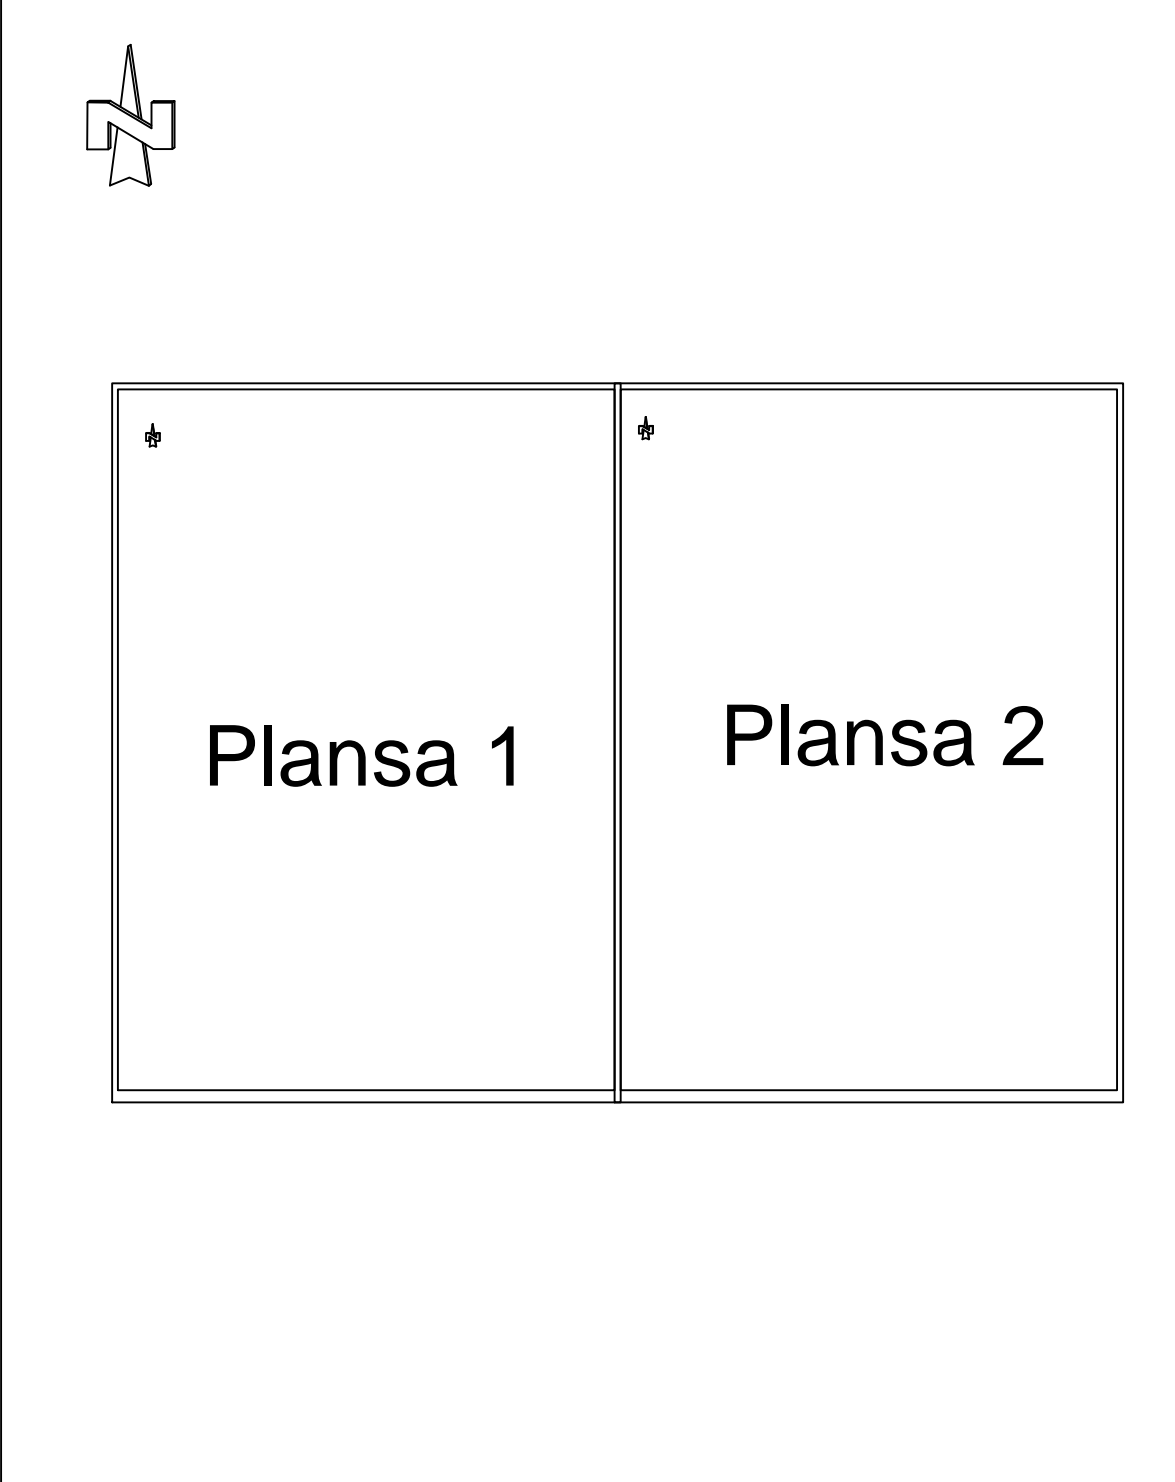


SCHITA CU DISPUNEREA PLANSELOR



LEGENDA:

-  Limita Intravilan
-  Limita sector cadastral
-  Limita imobil
-  Limita constructii
-  Limita UAT
-  ID imobil
-  Nr. sector cadastral

SCHITA CU DISPUNEREA PLANSELOR

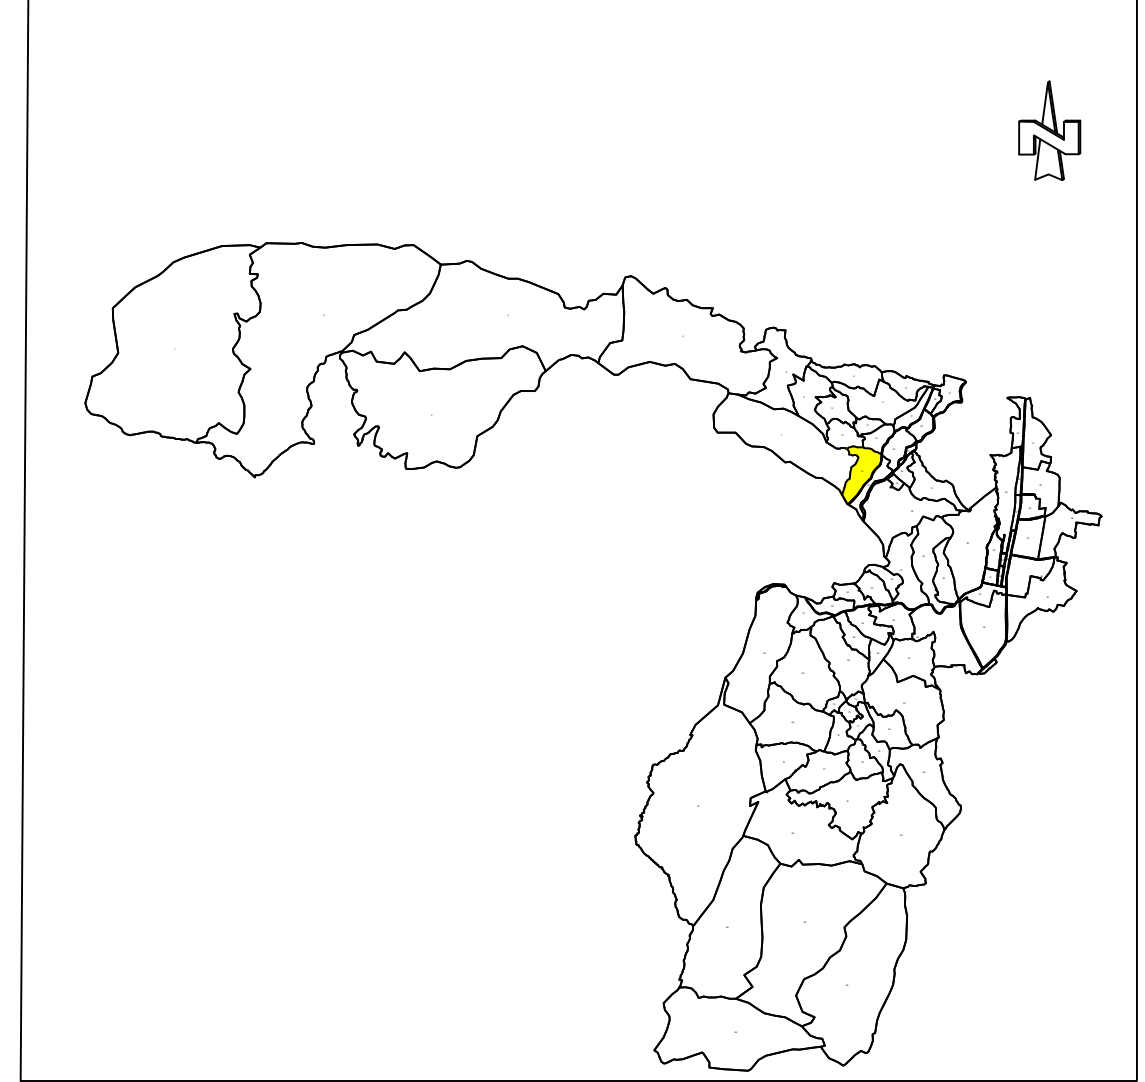

**CERTIFICAT
DE
AUTORIZARE**
Seria RO-MM-F, Nr. 257
MADA
IOAN-DANIEL-RARES

CATEGORIA B

Intocmit:
ing. MADA Ioan-Daniel-Rares

Data:
17.10.2024

"Spre publicare"