
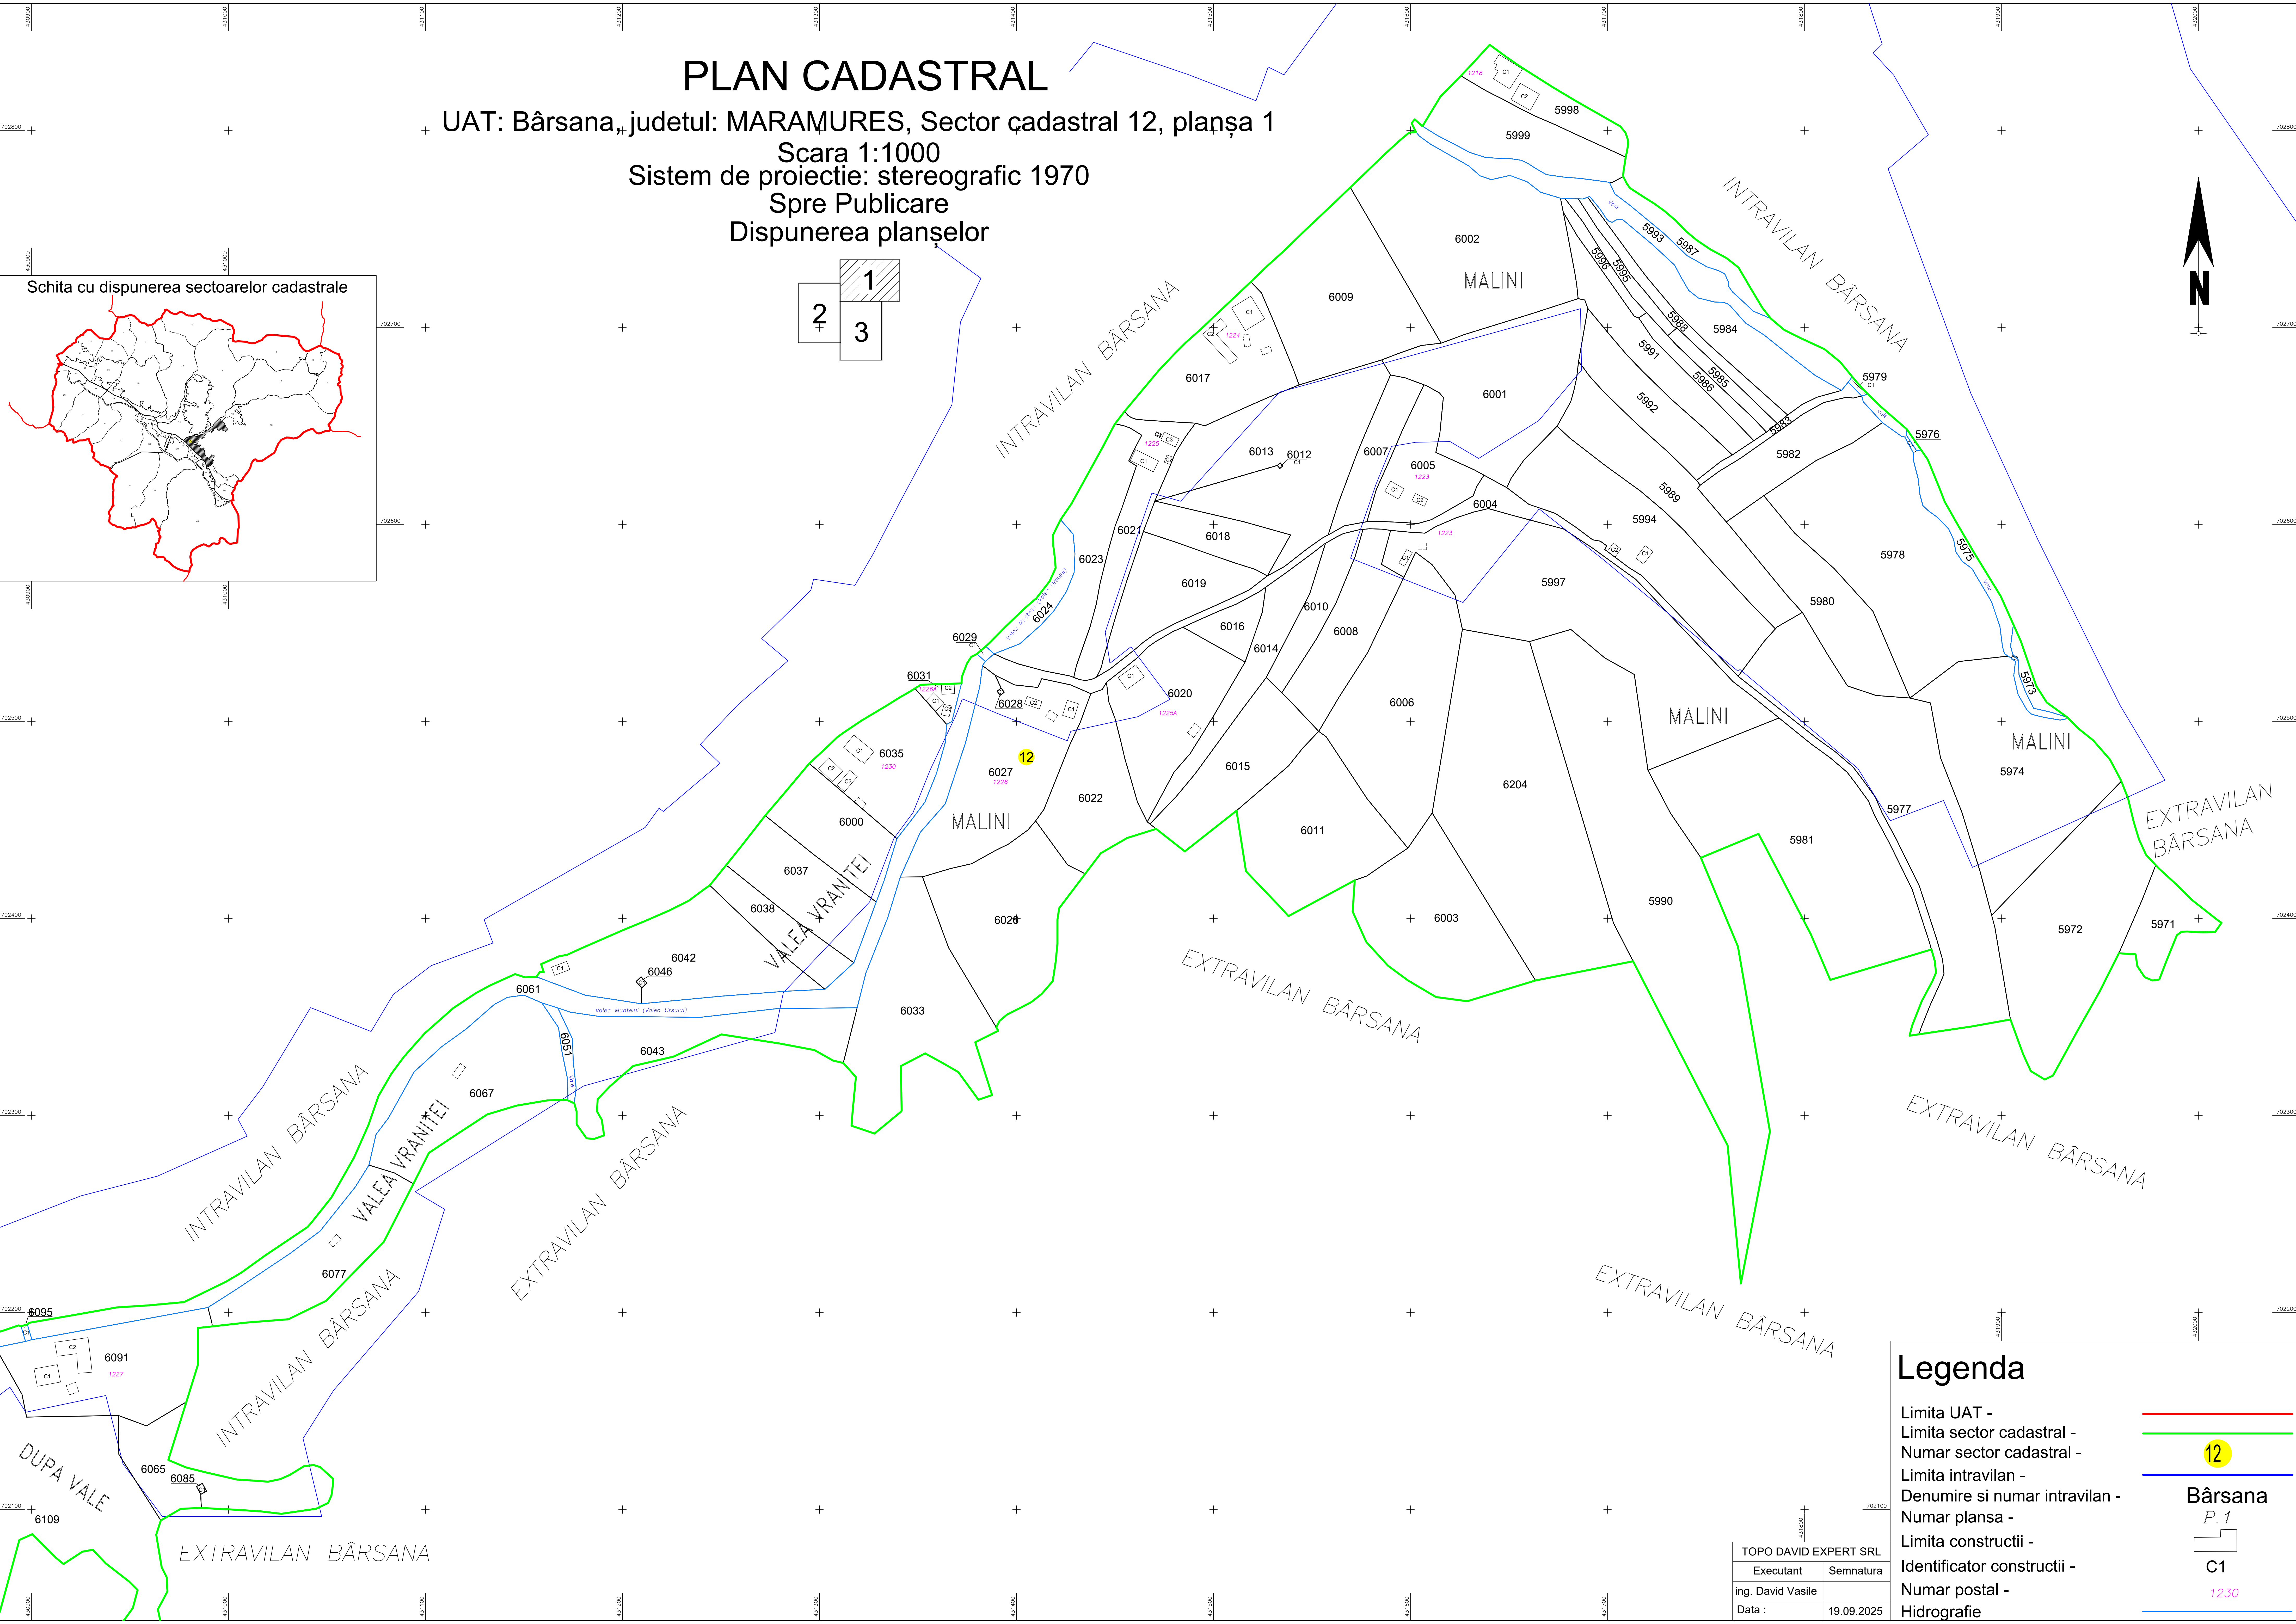
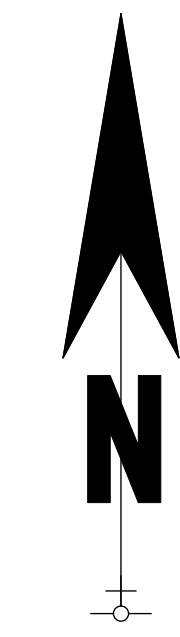
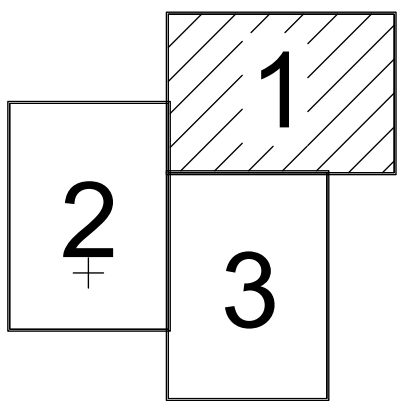


PLAN CADASTRAL

UAT: Bârsana, judetul: MARAMURES, Sector cadastral 12, planşa 1

Scara 1:1000
Sistem de proiectie: stereografic 1970
Spre Publicare
Disponerea planşelor

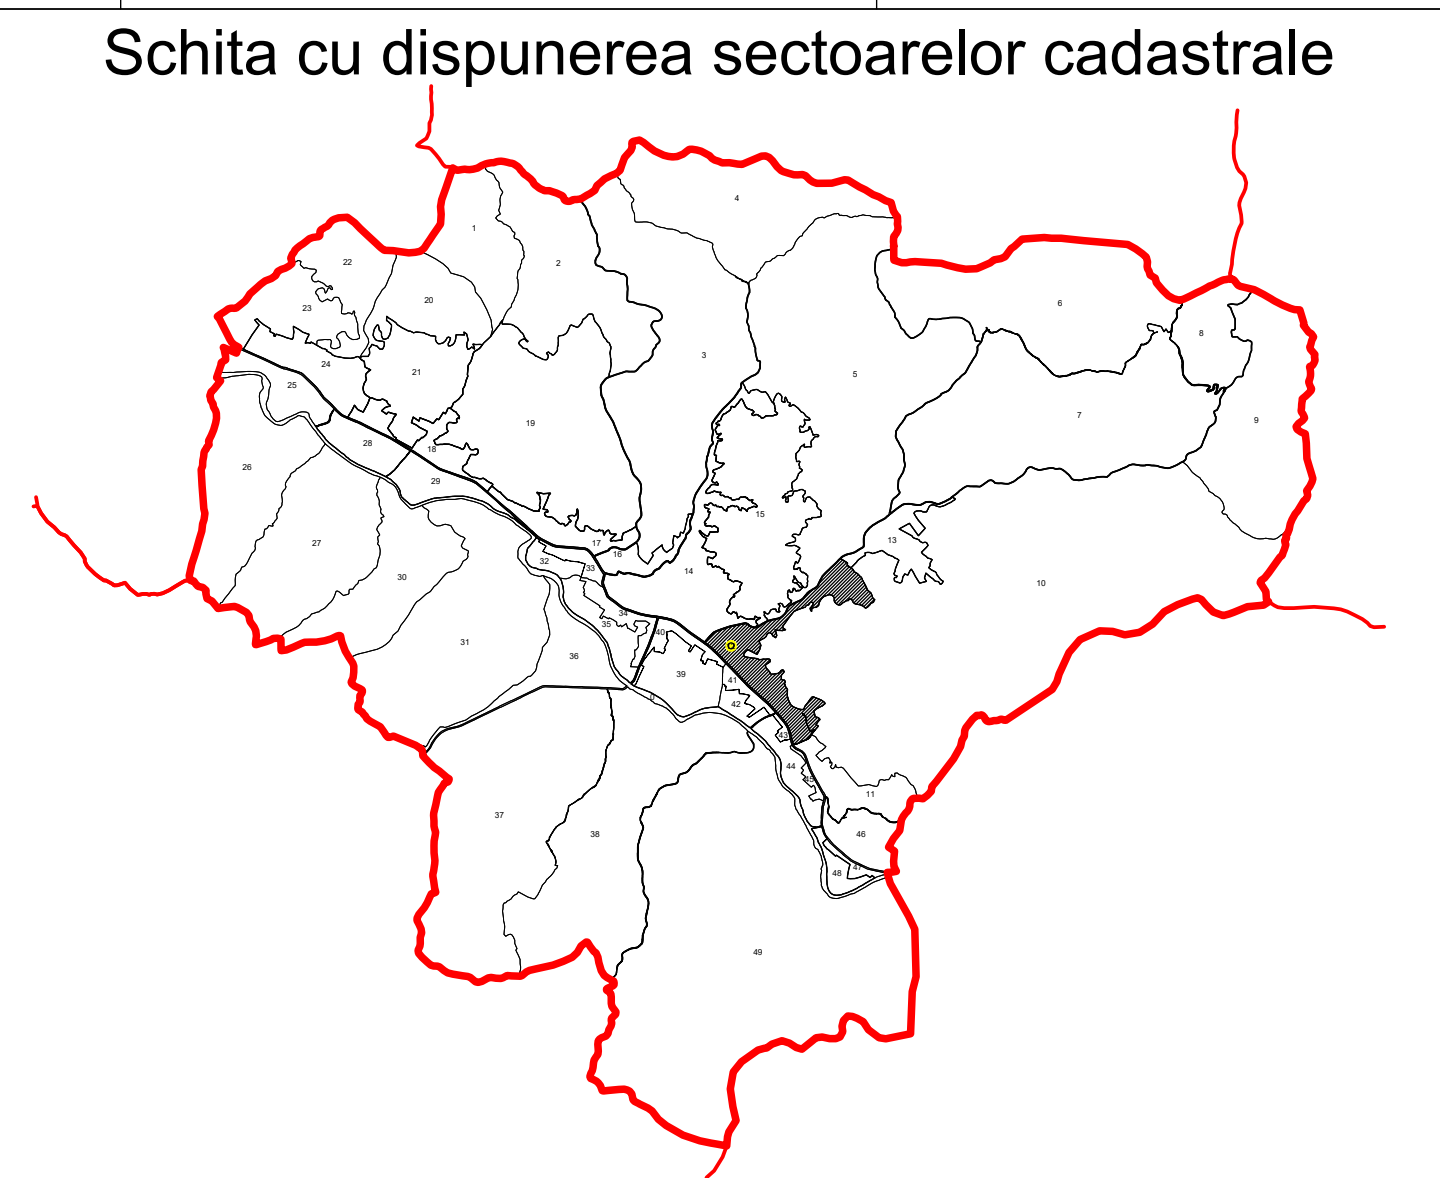

Legenda

- Limita UAT -
- Limita sector cadastral -
- Numar sector cadastral -
- Limita intravilan -
- Denumire si numar intravilan -
- Numar planşa -
- Limita constructii -
- Identificator constructii -
- Numar postal -
- Hidrografie

12

Bârsana

P.1

C1

1230

TOPO DAVID EXPERT SRL	
Executant	Semnatura
ing. David Vasile	
Data :	19.09.2025

PLAN CADASTRAL





UAT: Bârsana, judetul: MARAMURES, Sector cadastral 12, planşa 2

Scara 1:1000

Sistem de proiectie: stereografic 1970

Spre Publicare

Disponerea planşelor

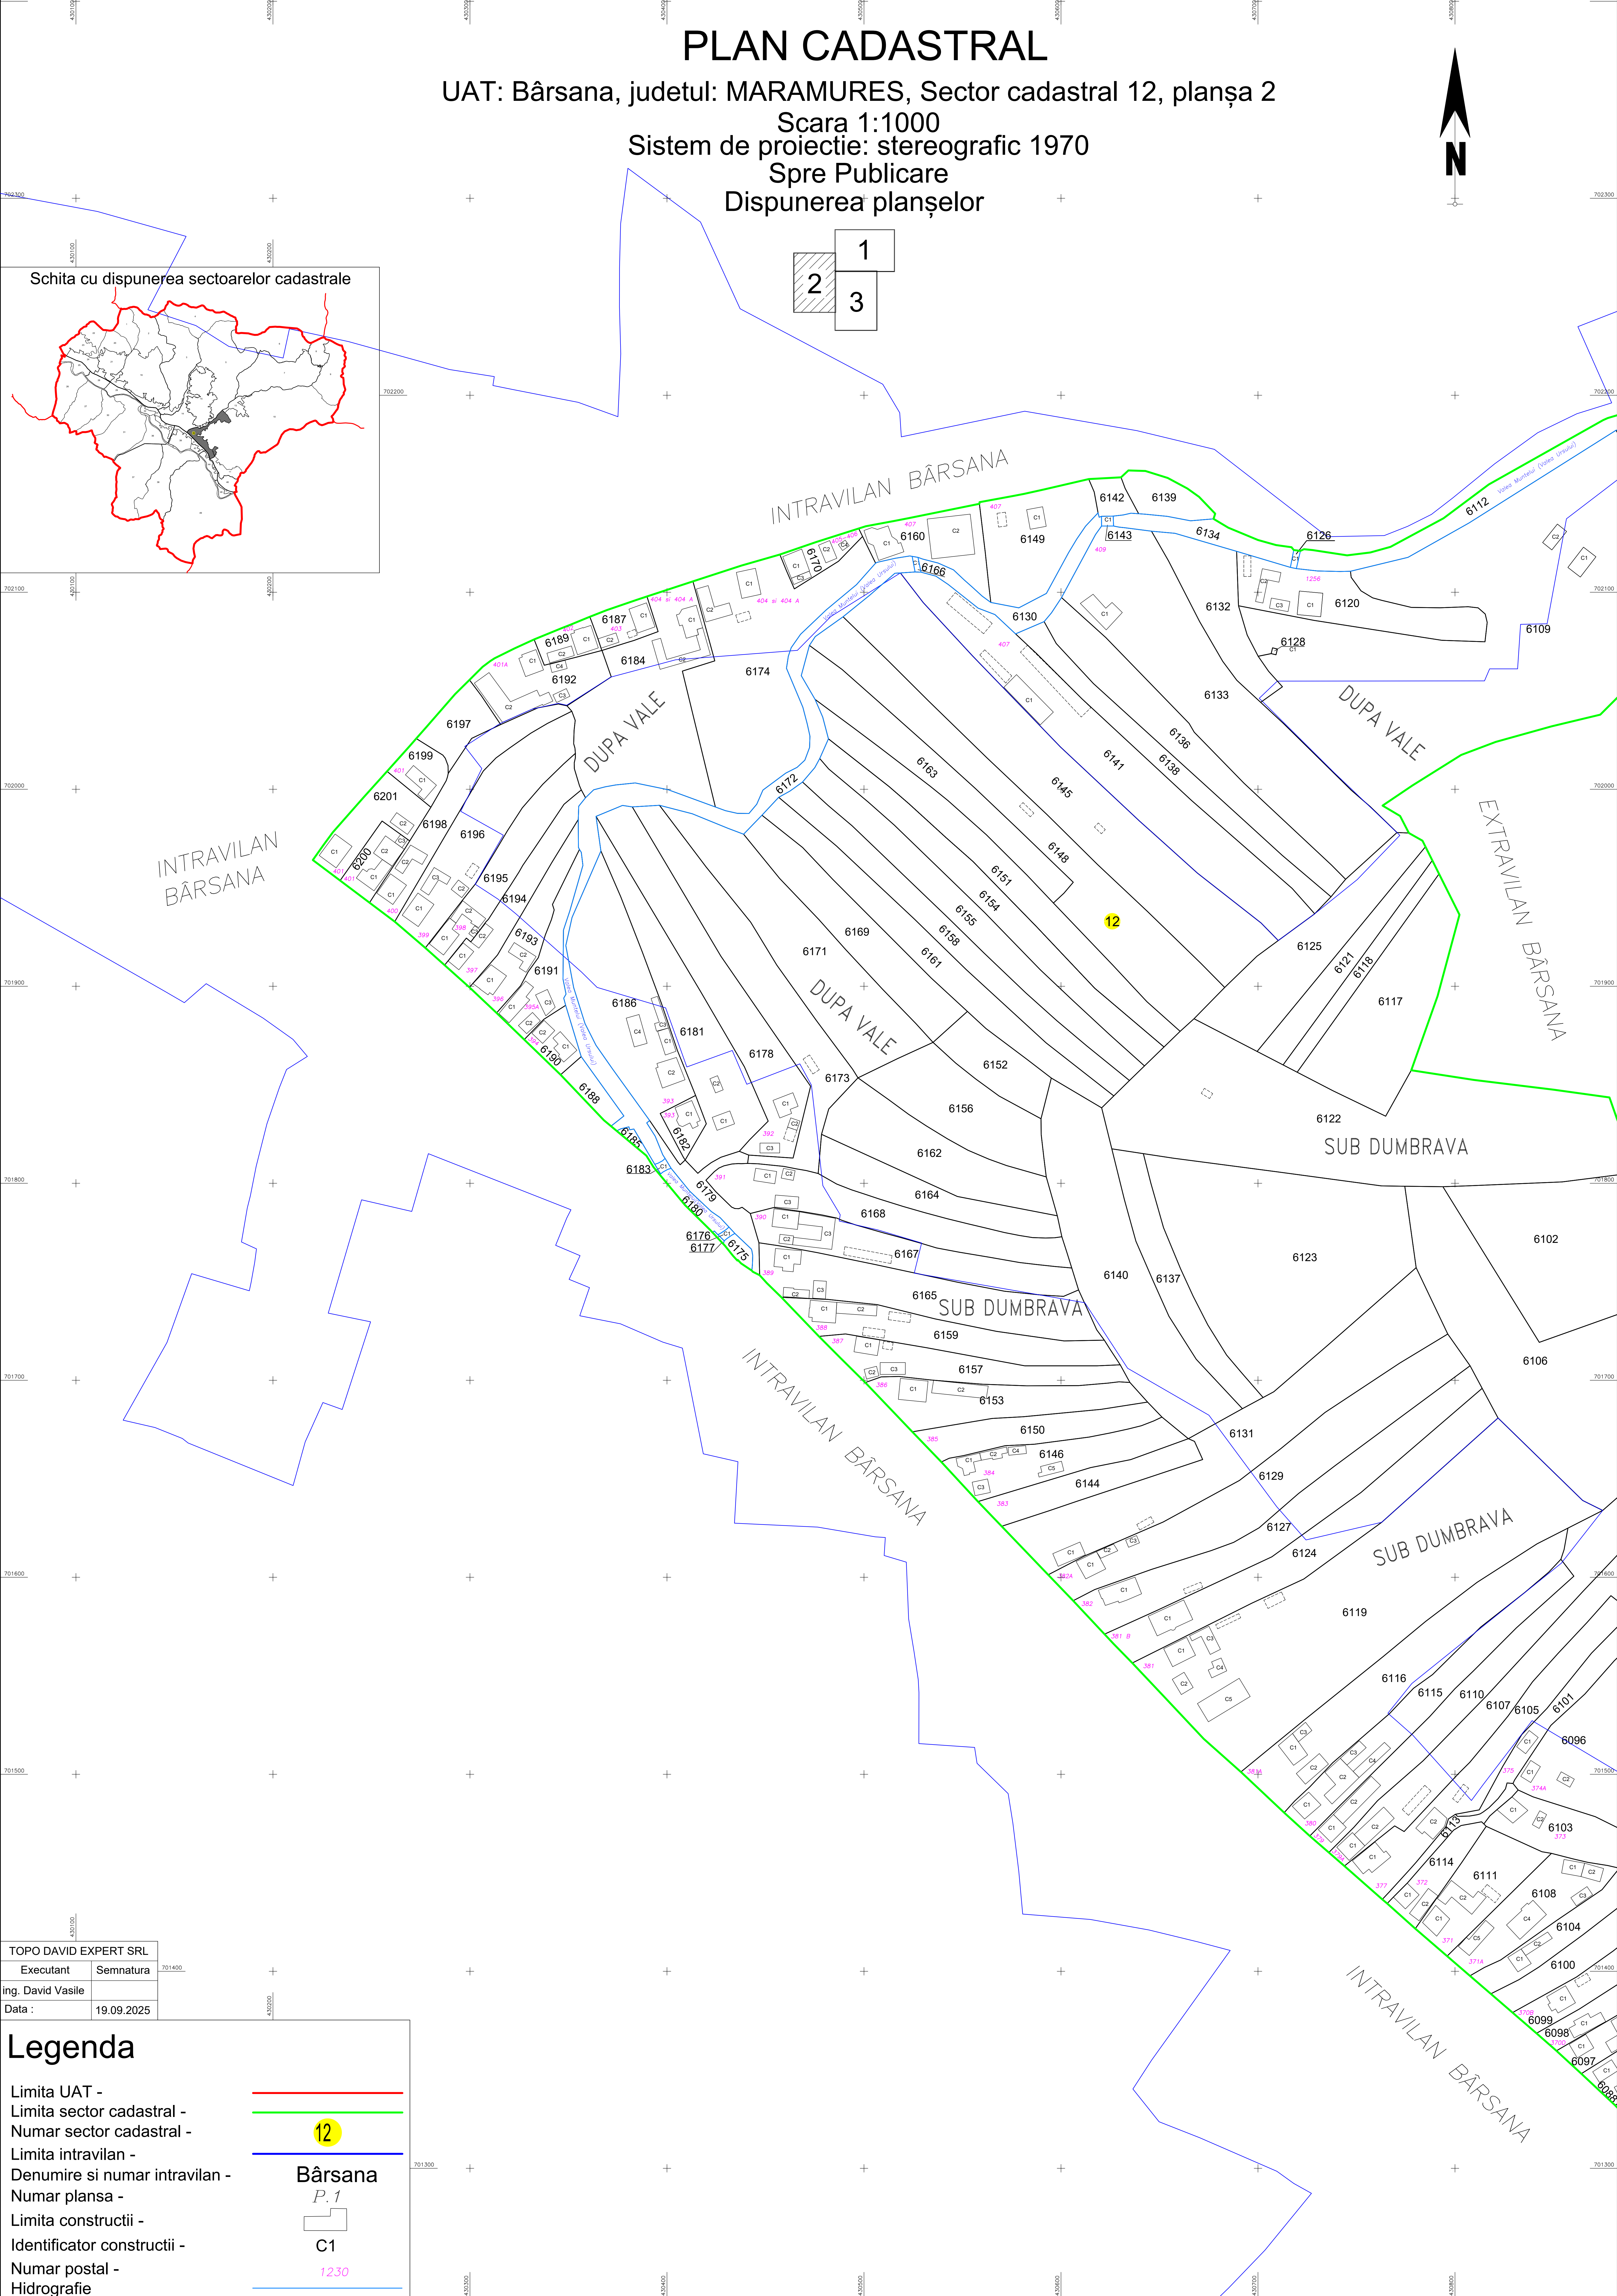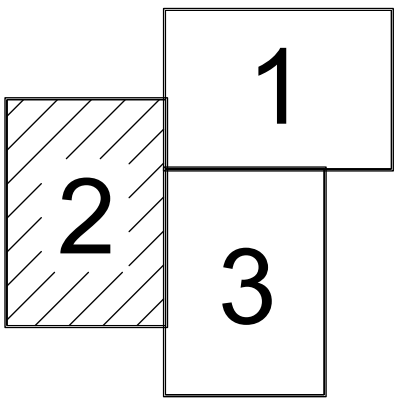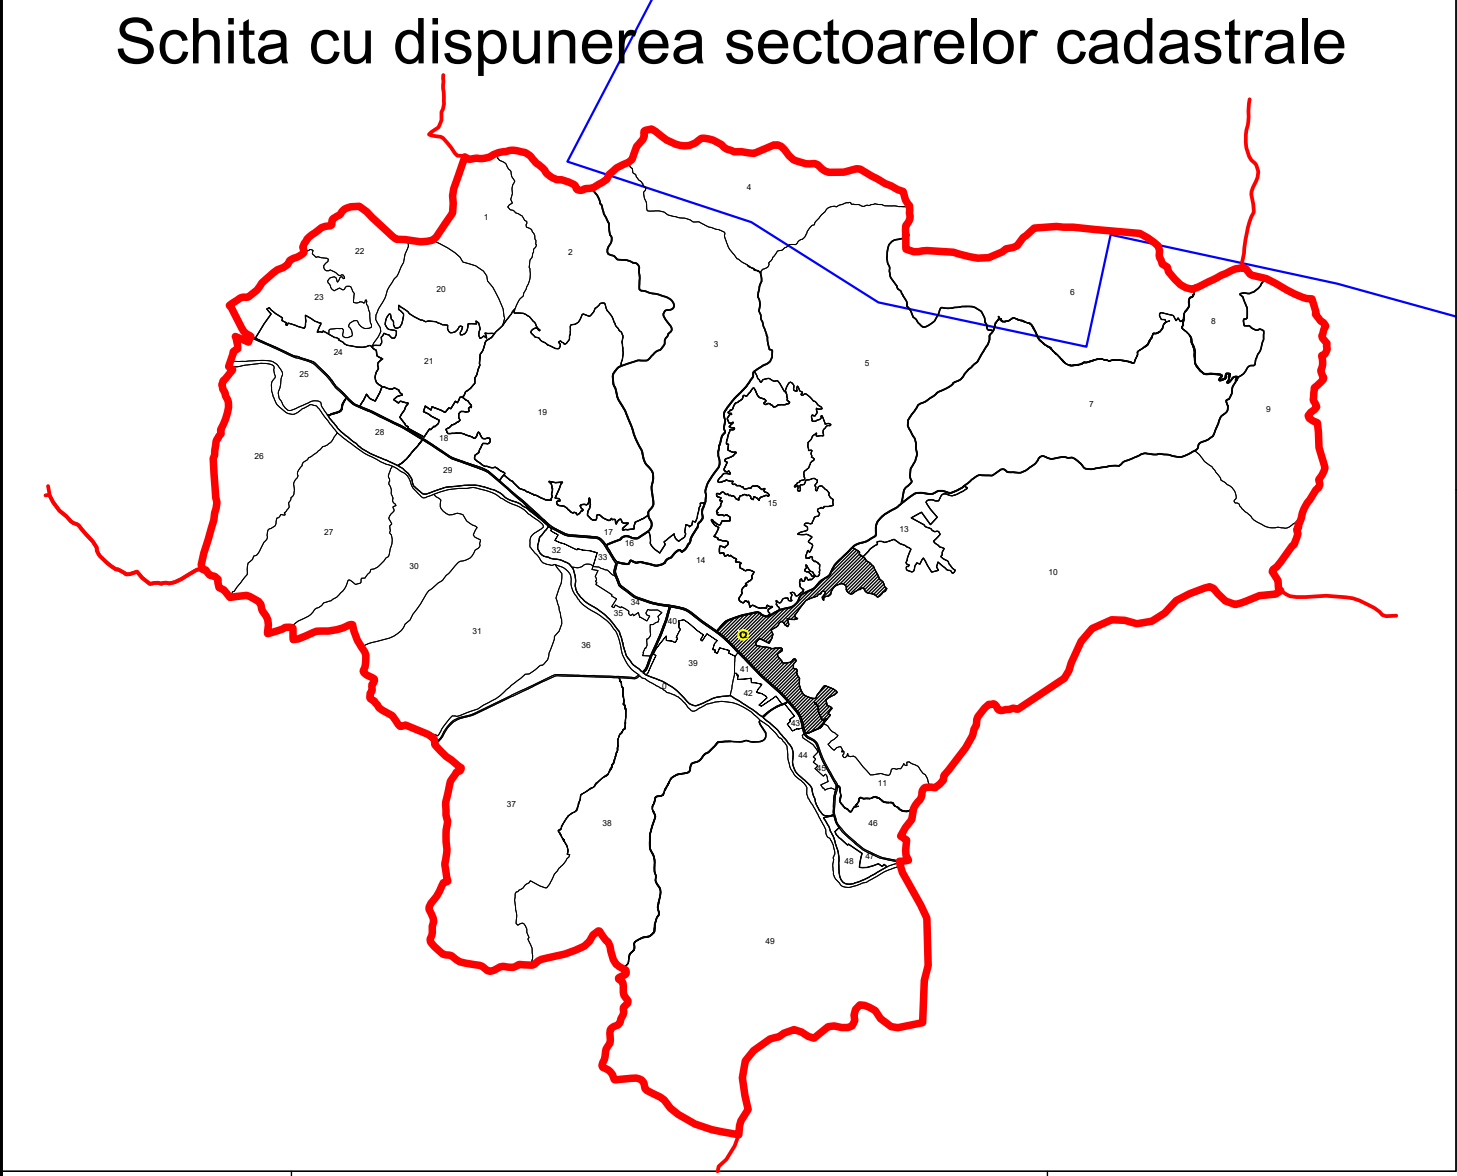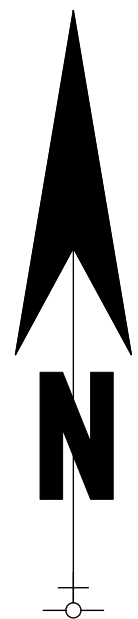

TOPO DAVID EXPERT SRL	
Executant	Semnatura
ing. David Vasile	
Data :	19.09.2025

Legenda

Limita UAT -	
Limita sector cadastral -	
Numar sector cadastral -	
Limita intravilan -	
Denumire si numar intravilan -	
Numar plansa -	
Limita constructii -	
Identificator constructii -	
Numar postal -	
Hidrografie	



Scara 1:1000
Sistem de proiectie: stereografic 1970
Spre Publicare
Disponerea planșelor

Scara 1:1000



Sistem de proiectie: stereografic 1970

Spre Publicare

Dispunerea planșelor

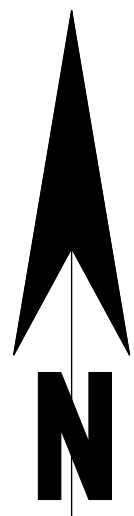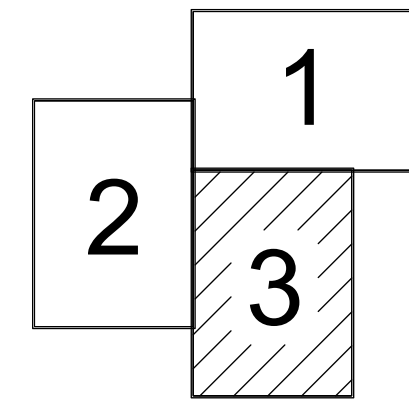

Schita cu dispunerea sectoarelor cadastrale

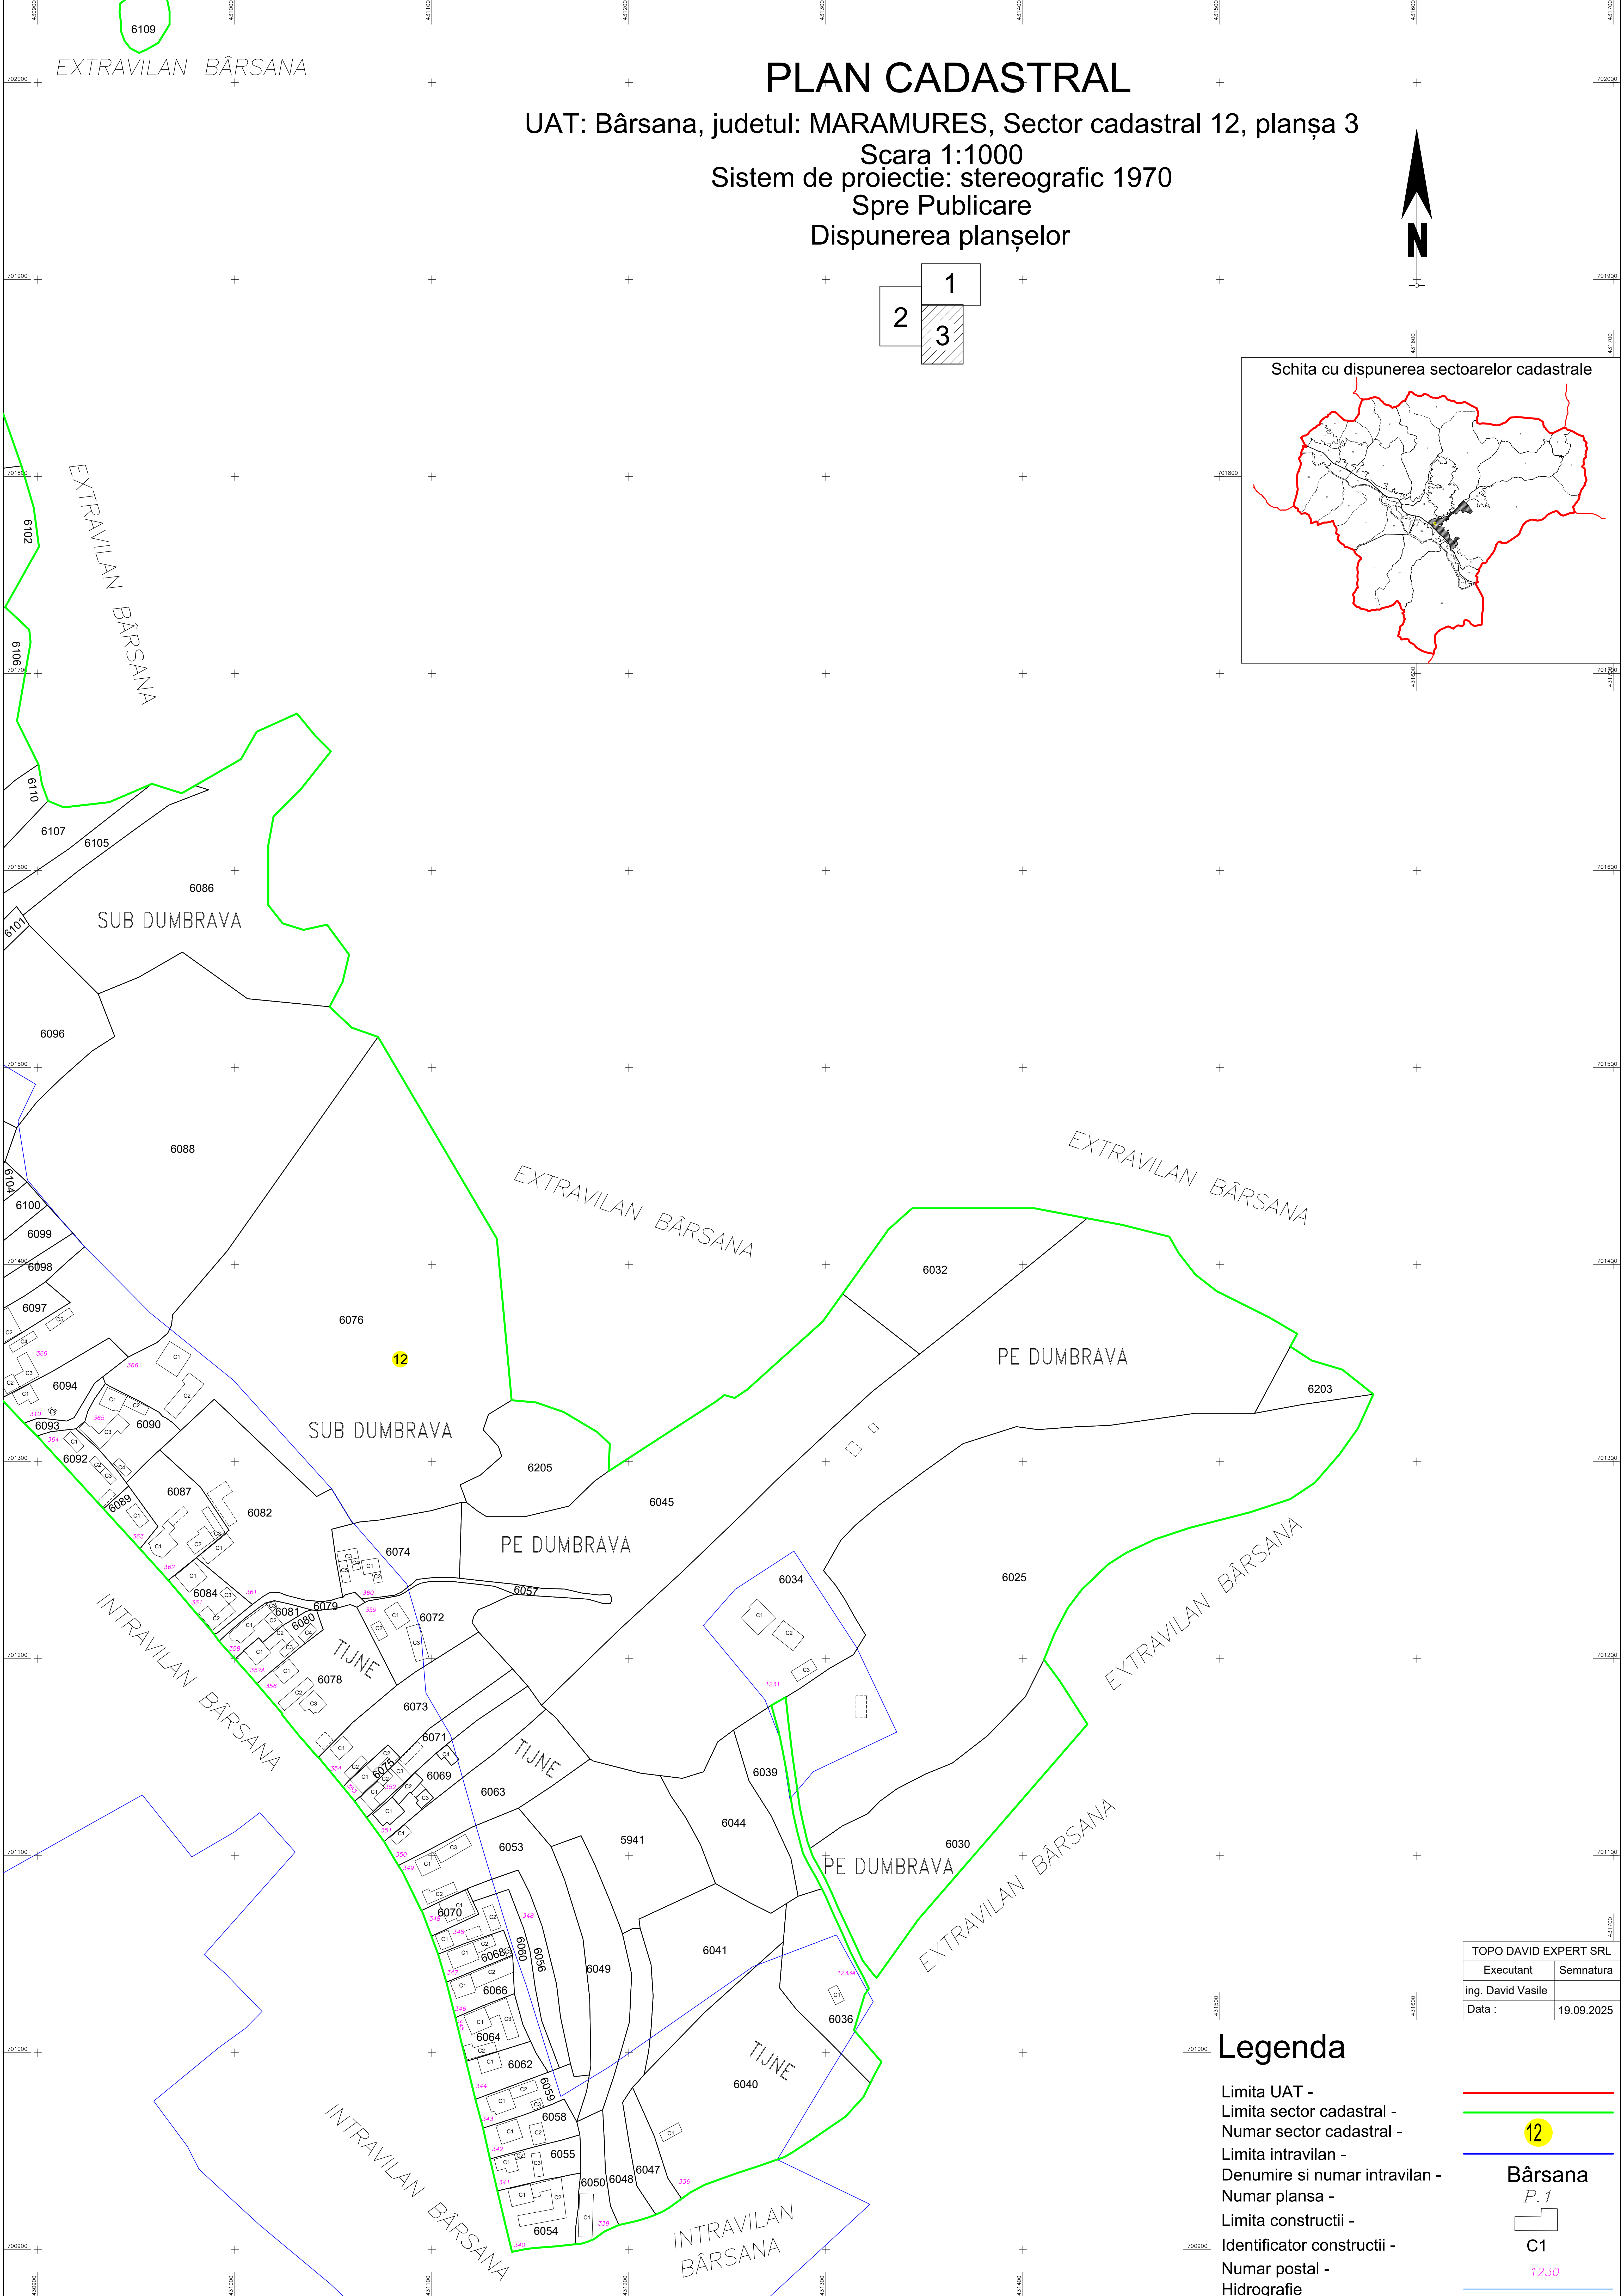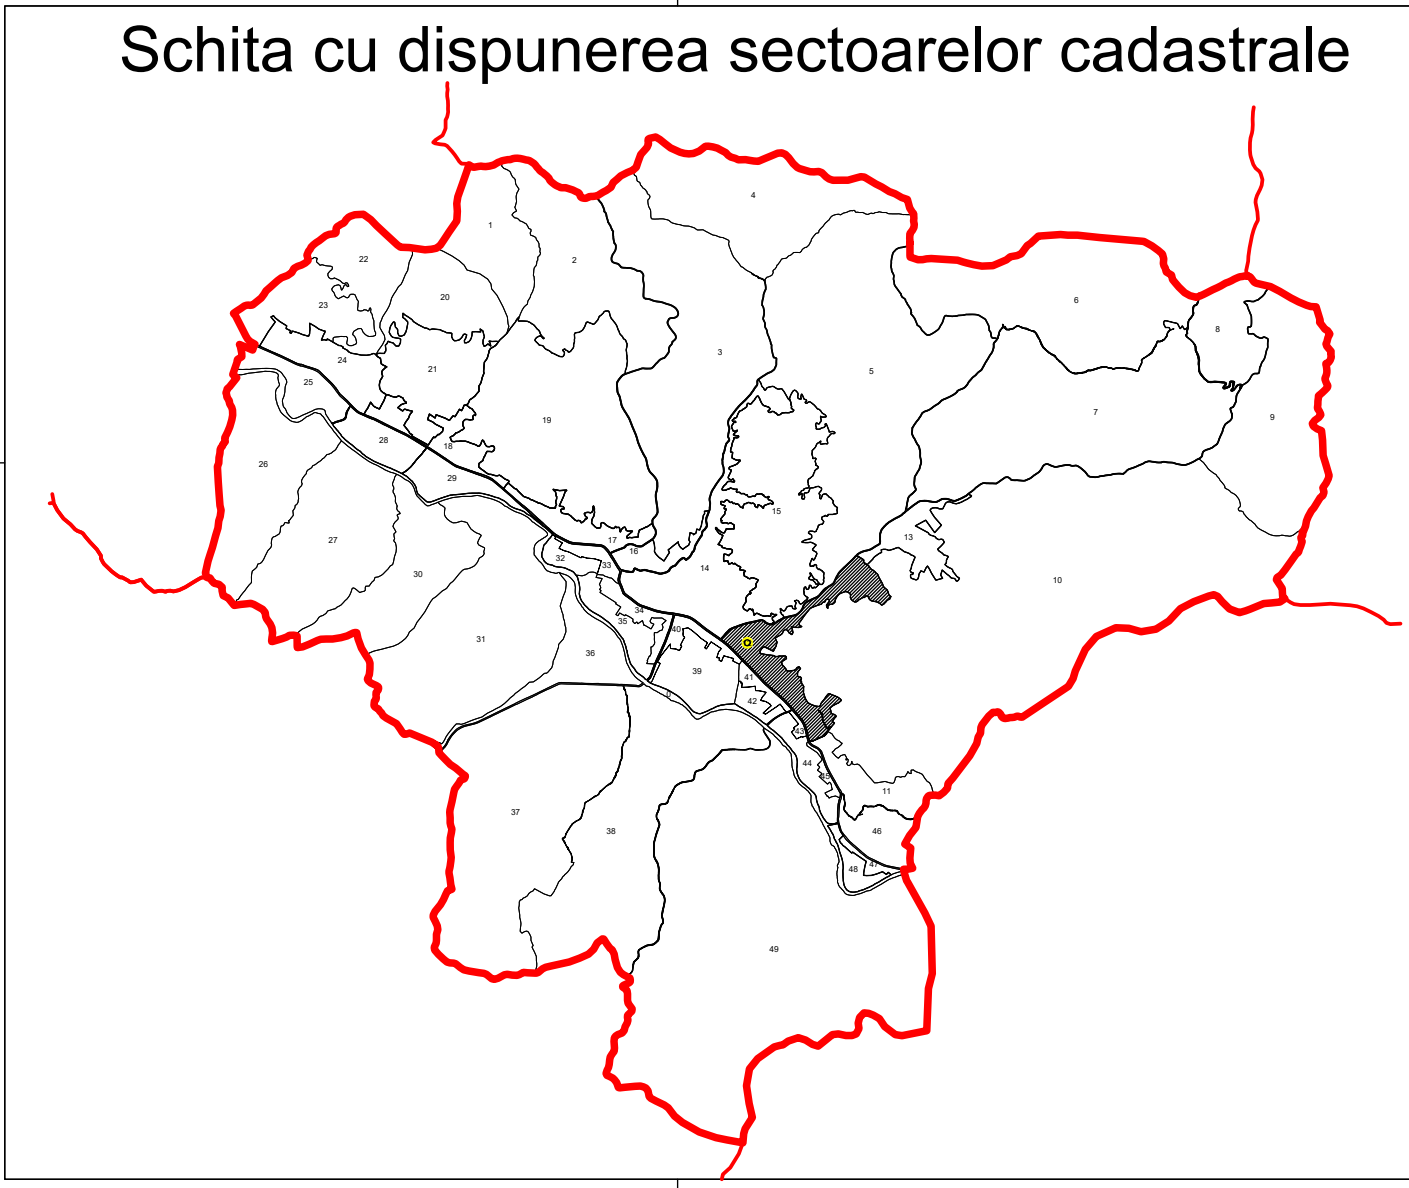

TOPO DAVID EXPERT SRL	
Executant	Semnatura
ing. David Vasile	
Data :	19.09.2025

Legenda

Limita UAT -
Limita sector cadastral -
Numar sector cadastral -
Limita intravilan -
Denumire si numar intravilan -
Numar plansa -
Limita constructii -
Identificator constructiilor -
Numar postal -
Hidrografie

