

PLAN CADASTRAL


UAT: Bârsana, judetul: MARAMURES, Sector cadastral 8, planșa 1

Scara 1:1000
Sistem de proiectie: stereografic 1970
Spre Publicare
Disponerea planșelor




U.A.T. RONA DE SUS

Schita cu dispunerea sectoarelor cadastrale

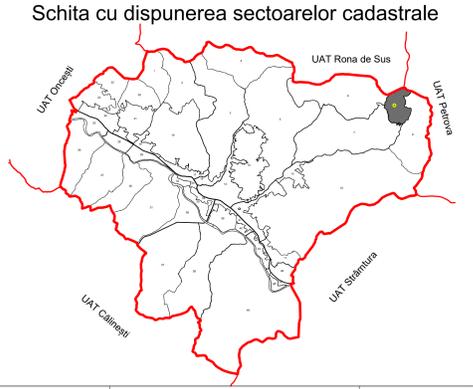

EXTRAVILAN BÂRSANA

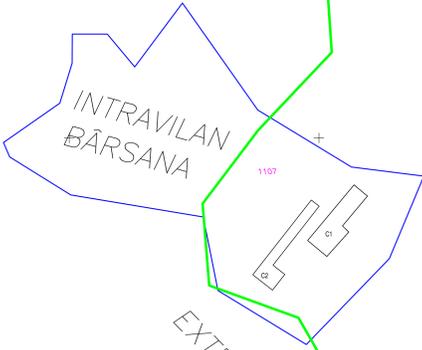

EXTRAVILAN BÂRSANA

EXTRAVILAN BÂRSANA


EXTRAVILAN BÂRSANA

INTRAVILAN BÂRSANA

TOPO DAVID EXPERT SRL	
Executant	Semnatura
ing. David Vasile	
Data :	19.09.2025

Legenda

- Limita UAT -
- Limita sector cadastral -
- Numar sector cadastral -
- Limita intravilan -
- Denumire si numar intravilan -
- Numar planșa -
- Limita constructii -
- Identificator constructii -
- Numar postal -

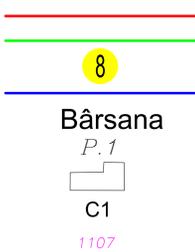

PLAN CADASTRAL




UAT: Bârsana, judetul: MARAMURES, Sector cadastral 8, planșa 2

Scara 1:1000

Sistem de proiectie: stereografic 1970

Spre Publicare

Disponerea planșelor

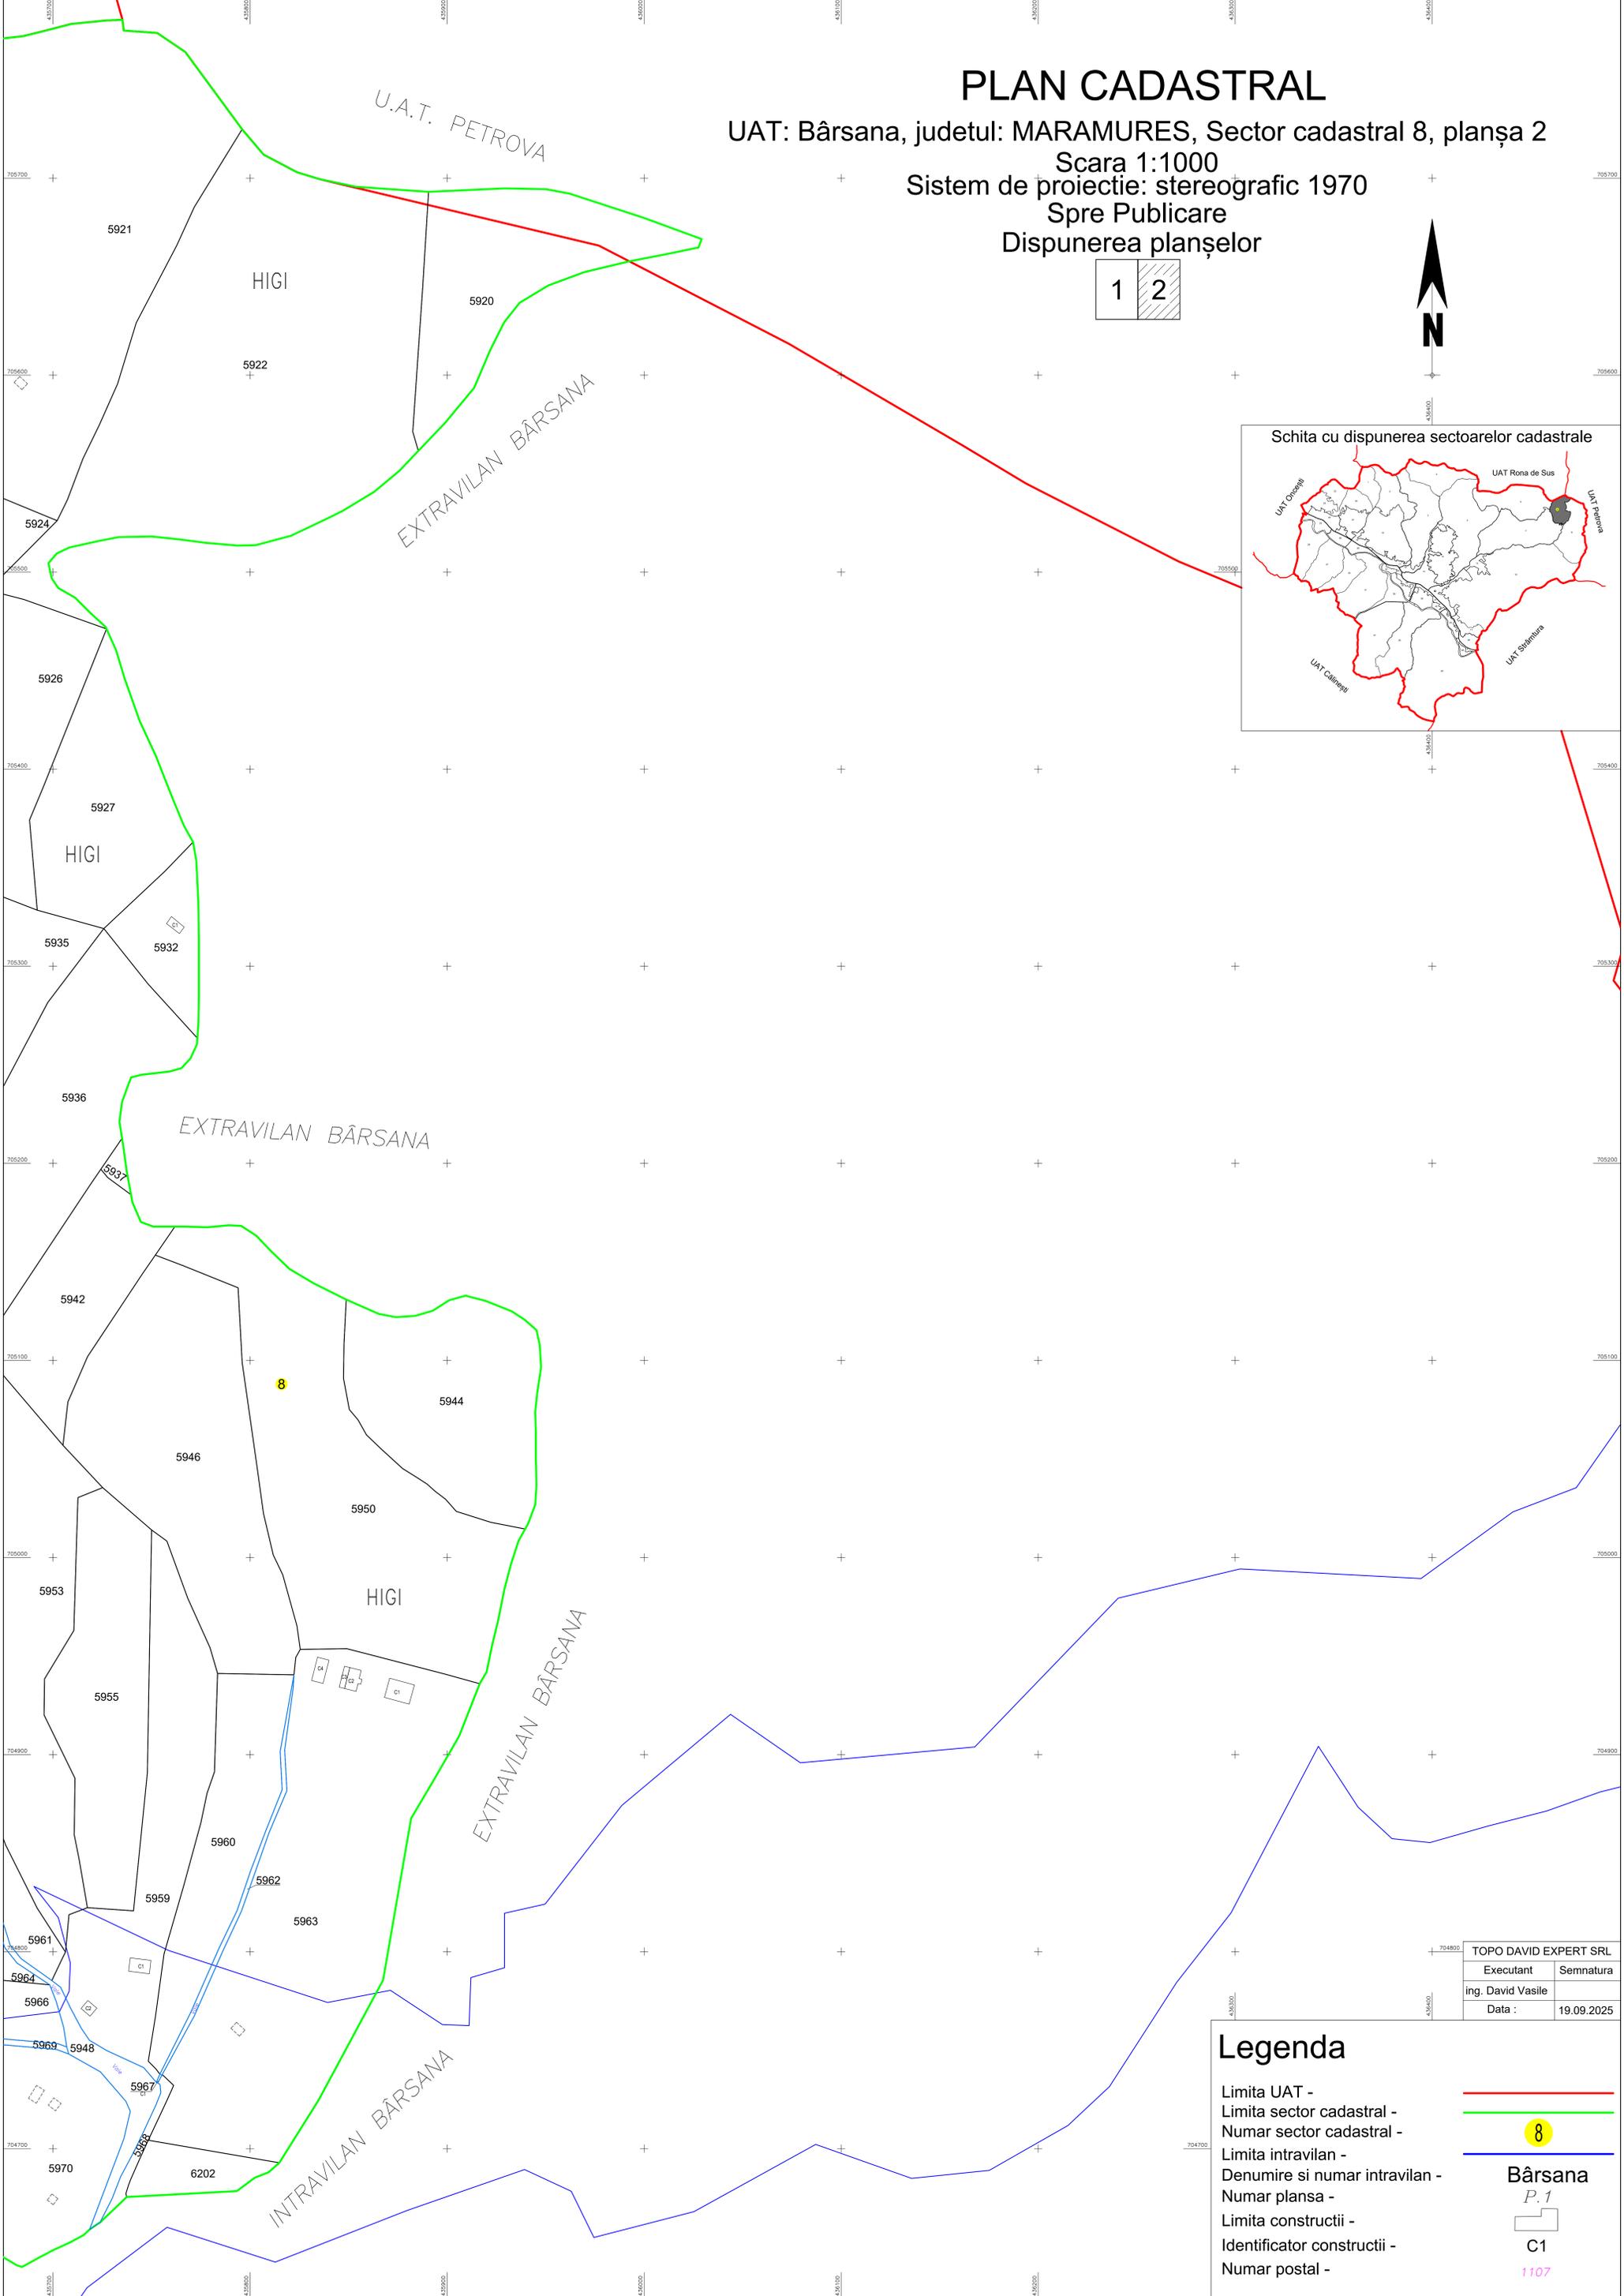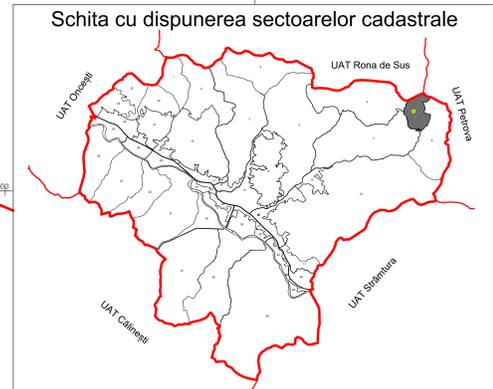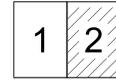

TOPO DAVID EXPERT SRL	
Executant	Semnatura
ing. David Vasile	
Data :	19.09.2025

Legenda

- Limita UAT -
- Limita sector cadastral -
- Numar sector cadastral -
- Limita intravilan -
- Denumire si numar intravilan -
- Numar planșa -
- Limita constructii -
- Identificator constructii -
- Numar postal -