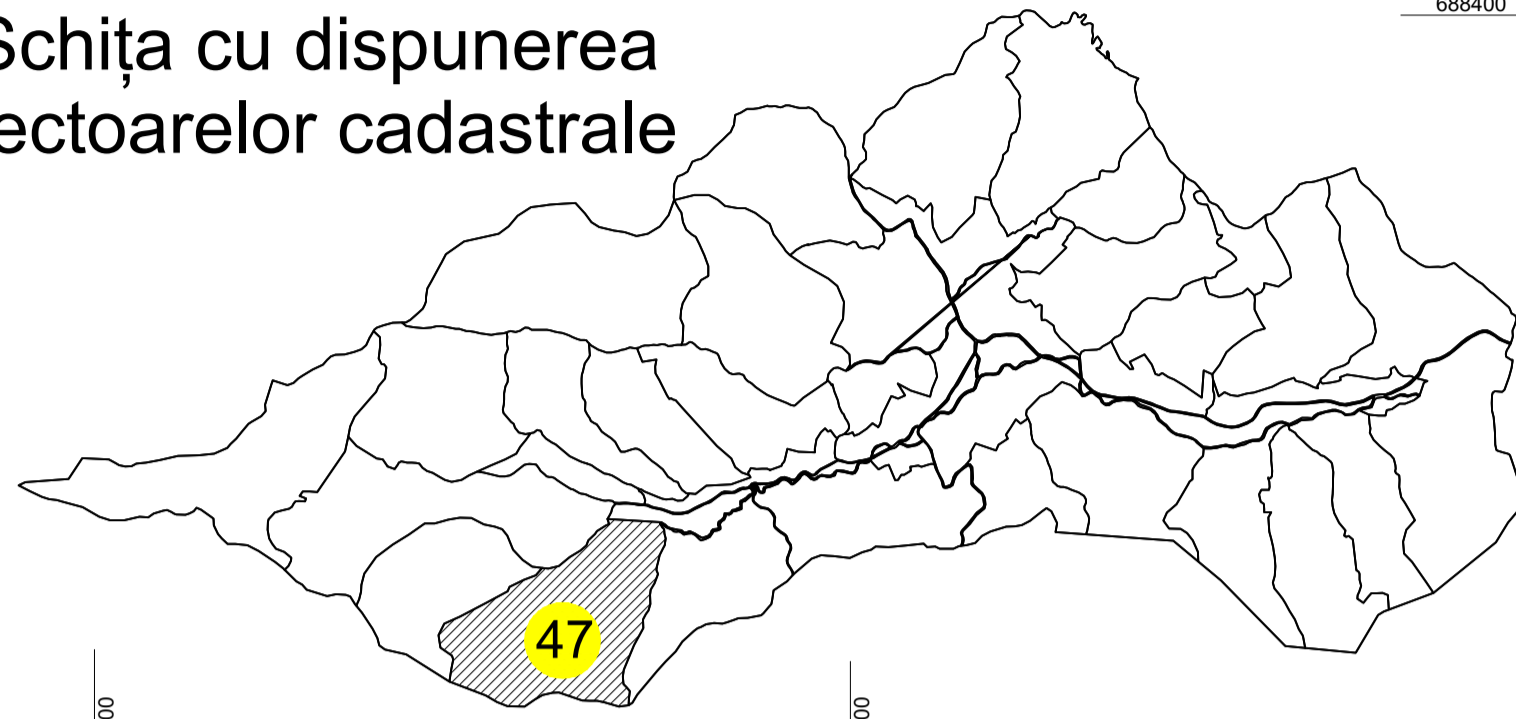


PLAN CADASTRAL

UAT Poienile Izei, județul Maramureș, sector cadastral nr. 47

Scara 1:2000, sistem de proiecție STEREO 70

Schița cu dispunerea
sectoarelor cadastrale

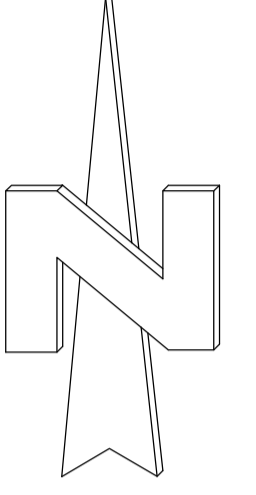
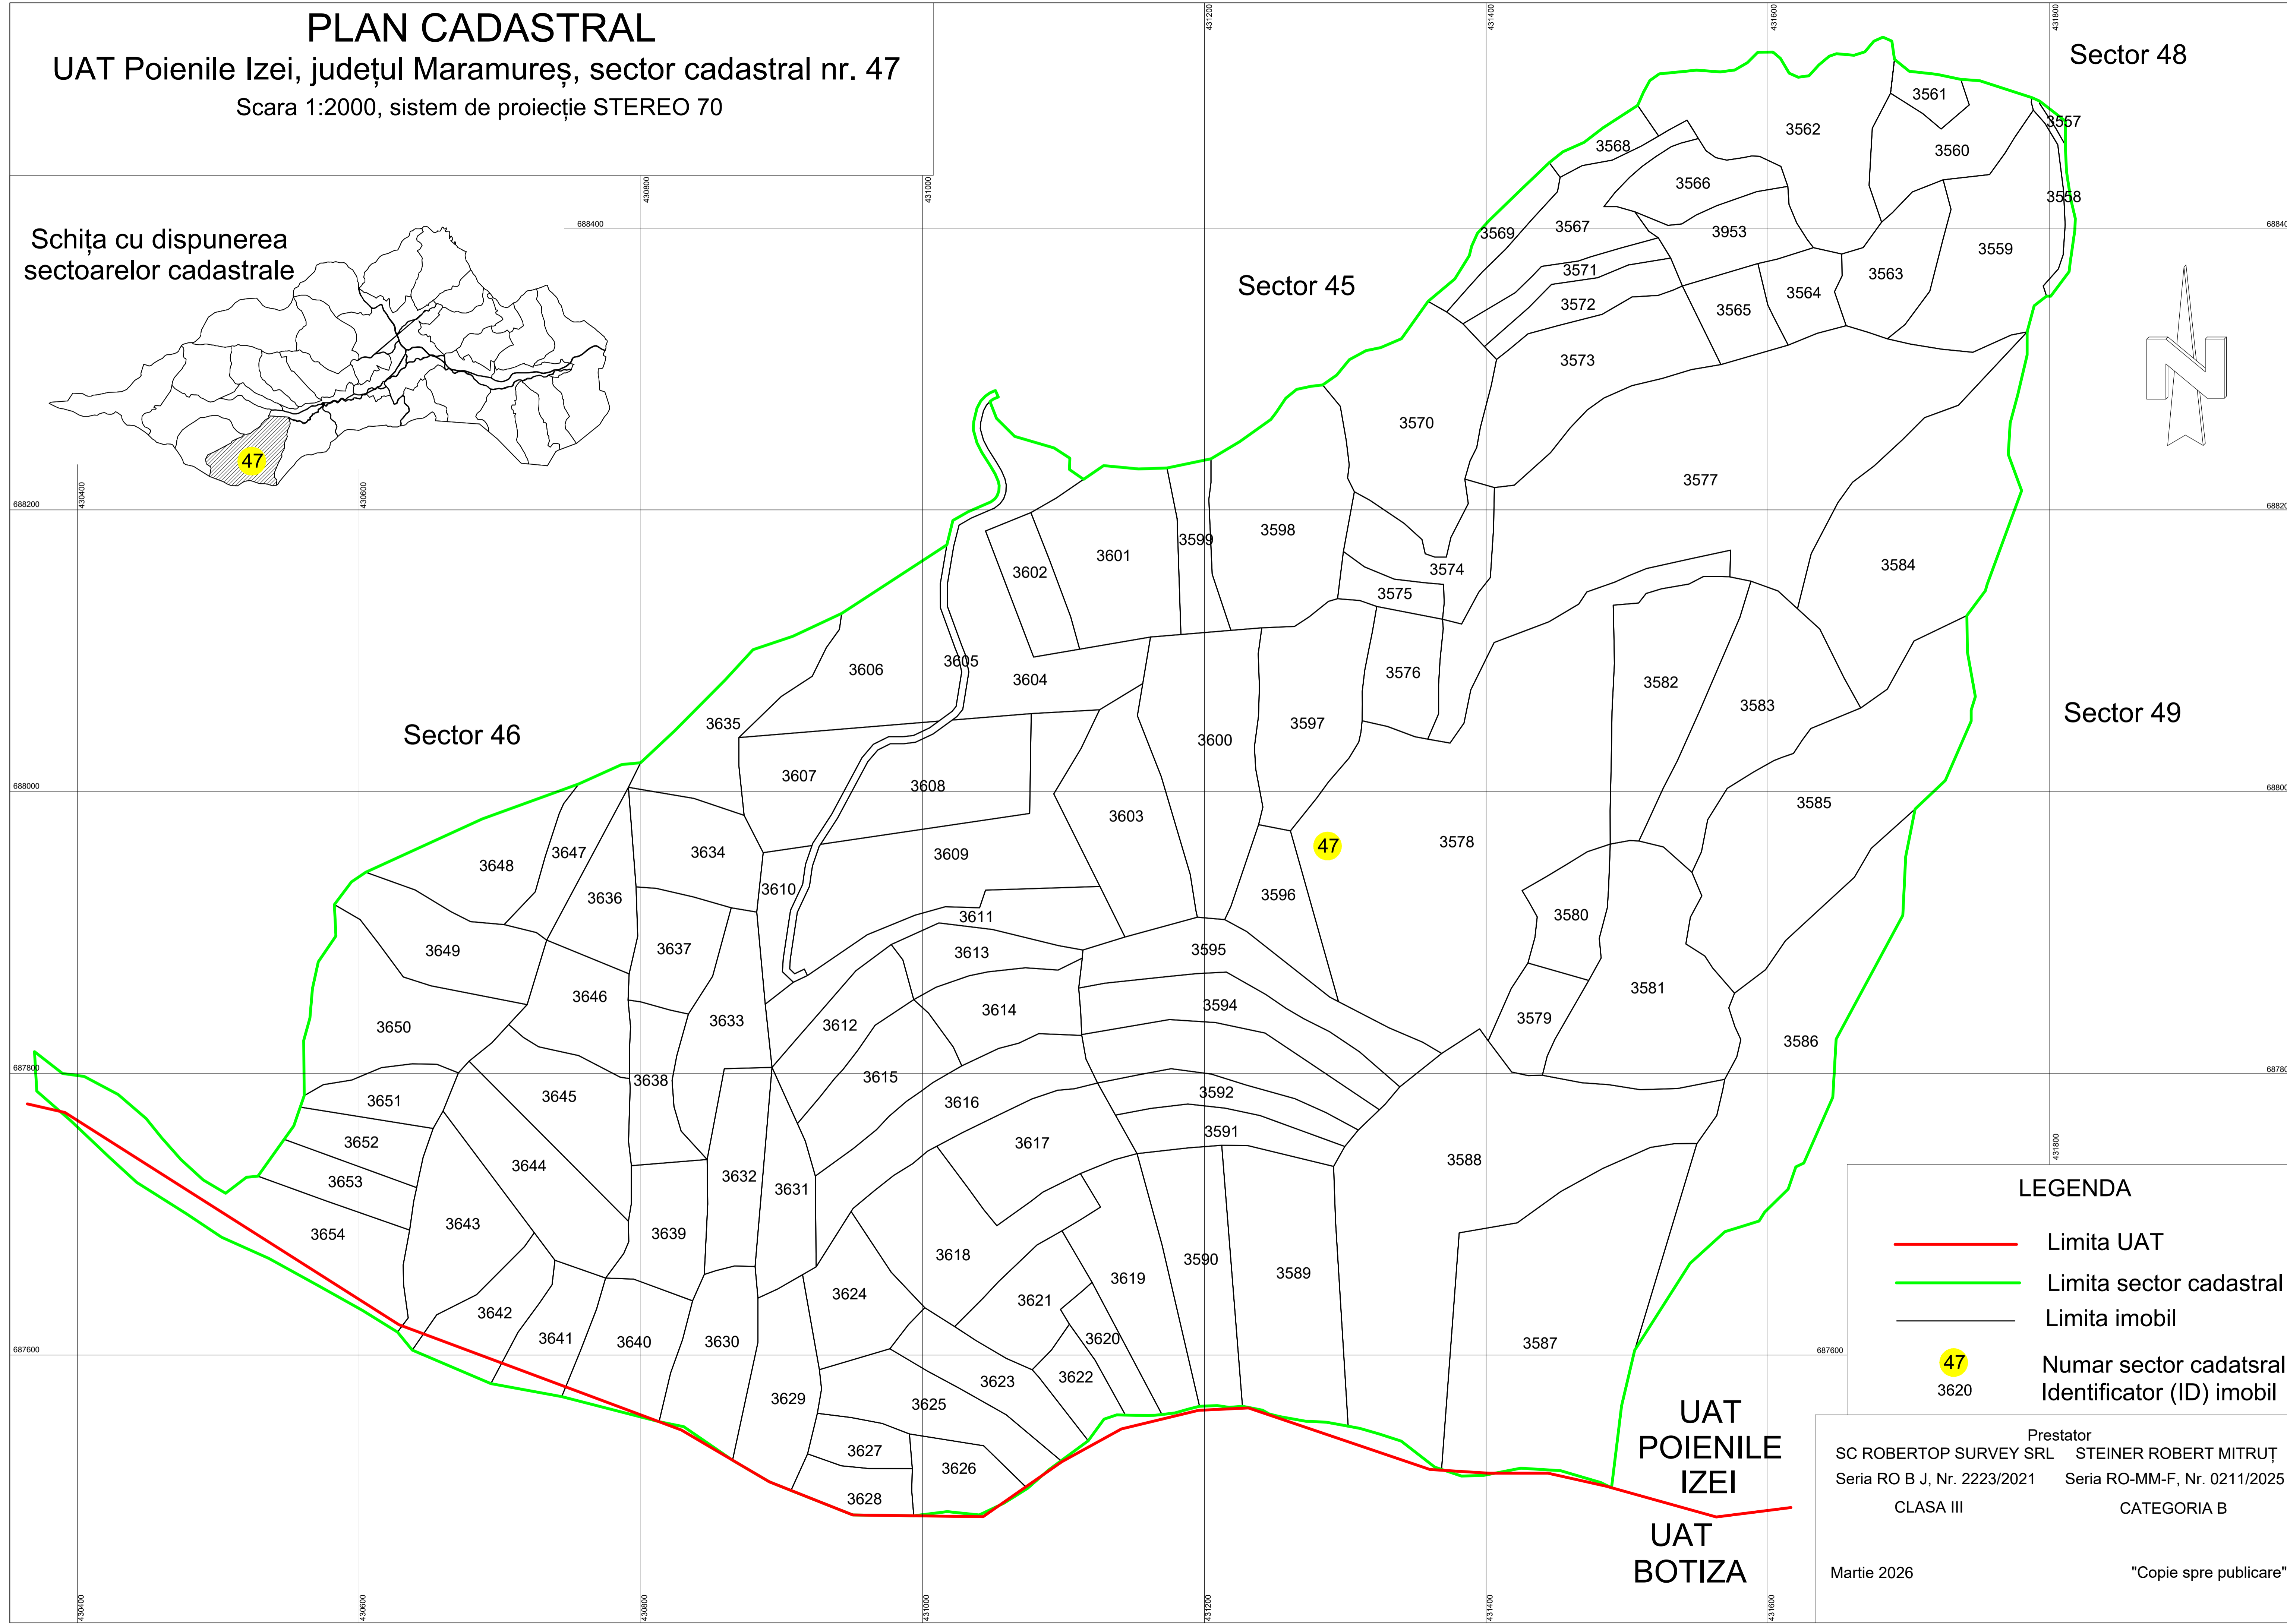


Sector 48





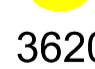
Sector 45

Sector 49

Sector 46



LEGENDA

-  Limita UAT
-  Limita sector cadastral
-  Limita imobil
-  Numar sector cadatsral
-  Identificator (ID) imobil

UAT
POIENILE
IZEI
UAT
BOTIZA

Prestator
SC ROBERTOP SURVEY SRL STEINER ROBERT MITRUȚ
Seria RO B J, Nr. 2223/2021 Seria RO-MM-F, Nr. 0211/2025
CLASA III CATEGORIA B
Martie 2026 "Copie spre publicare"