

# PLAN CADASTRAL



UAT: Sieu, judetul: MARAMURES, Sect. cad. 20, plansa 1

Scara 1:2000

Sistem de proiectie: stereografic 1970

Spre Publicare

Disponere sectoare cadastrale:

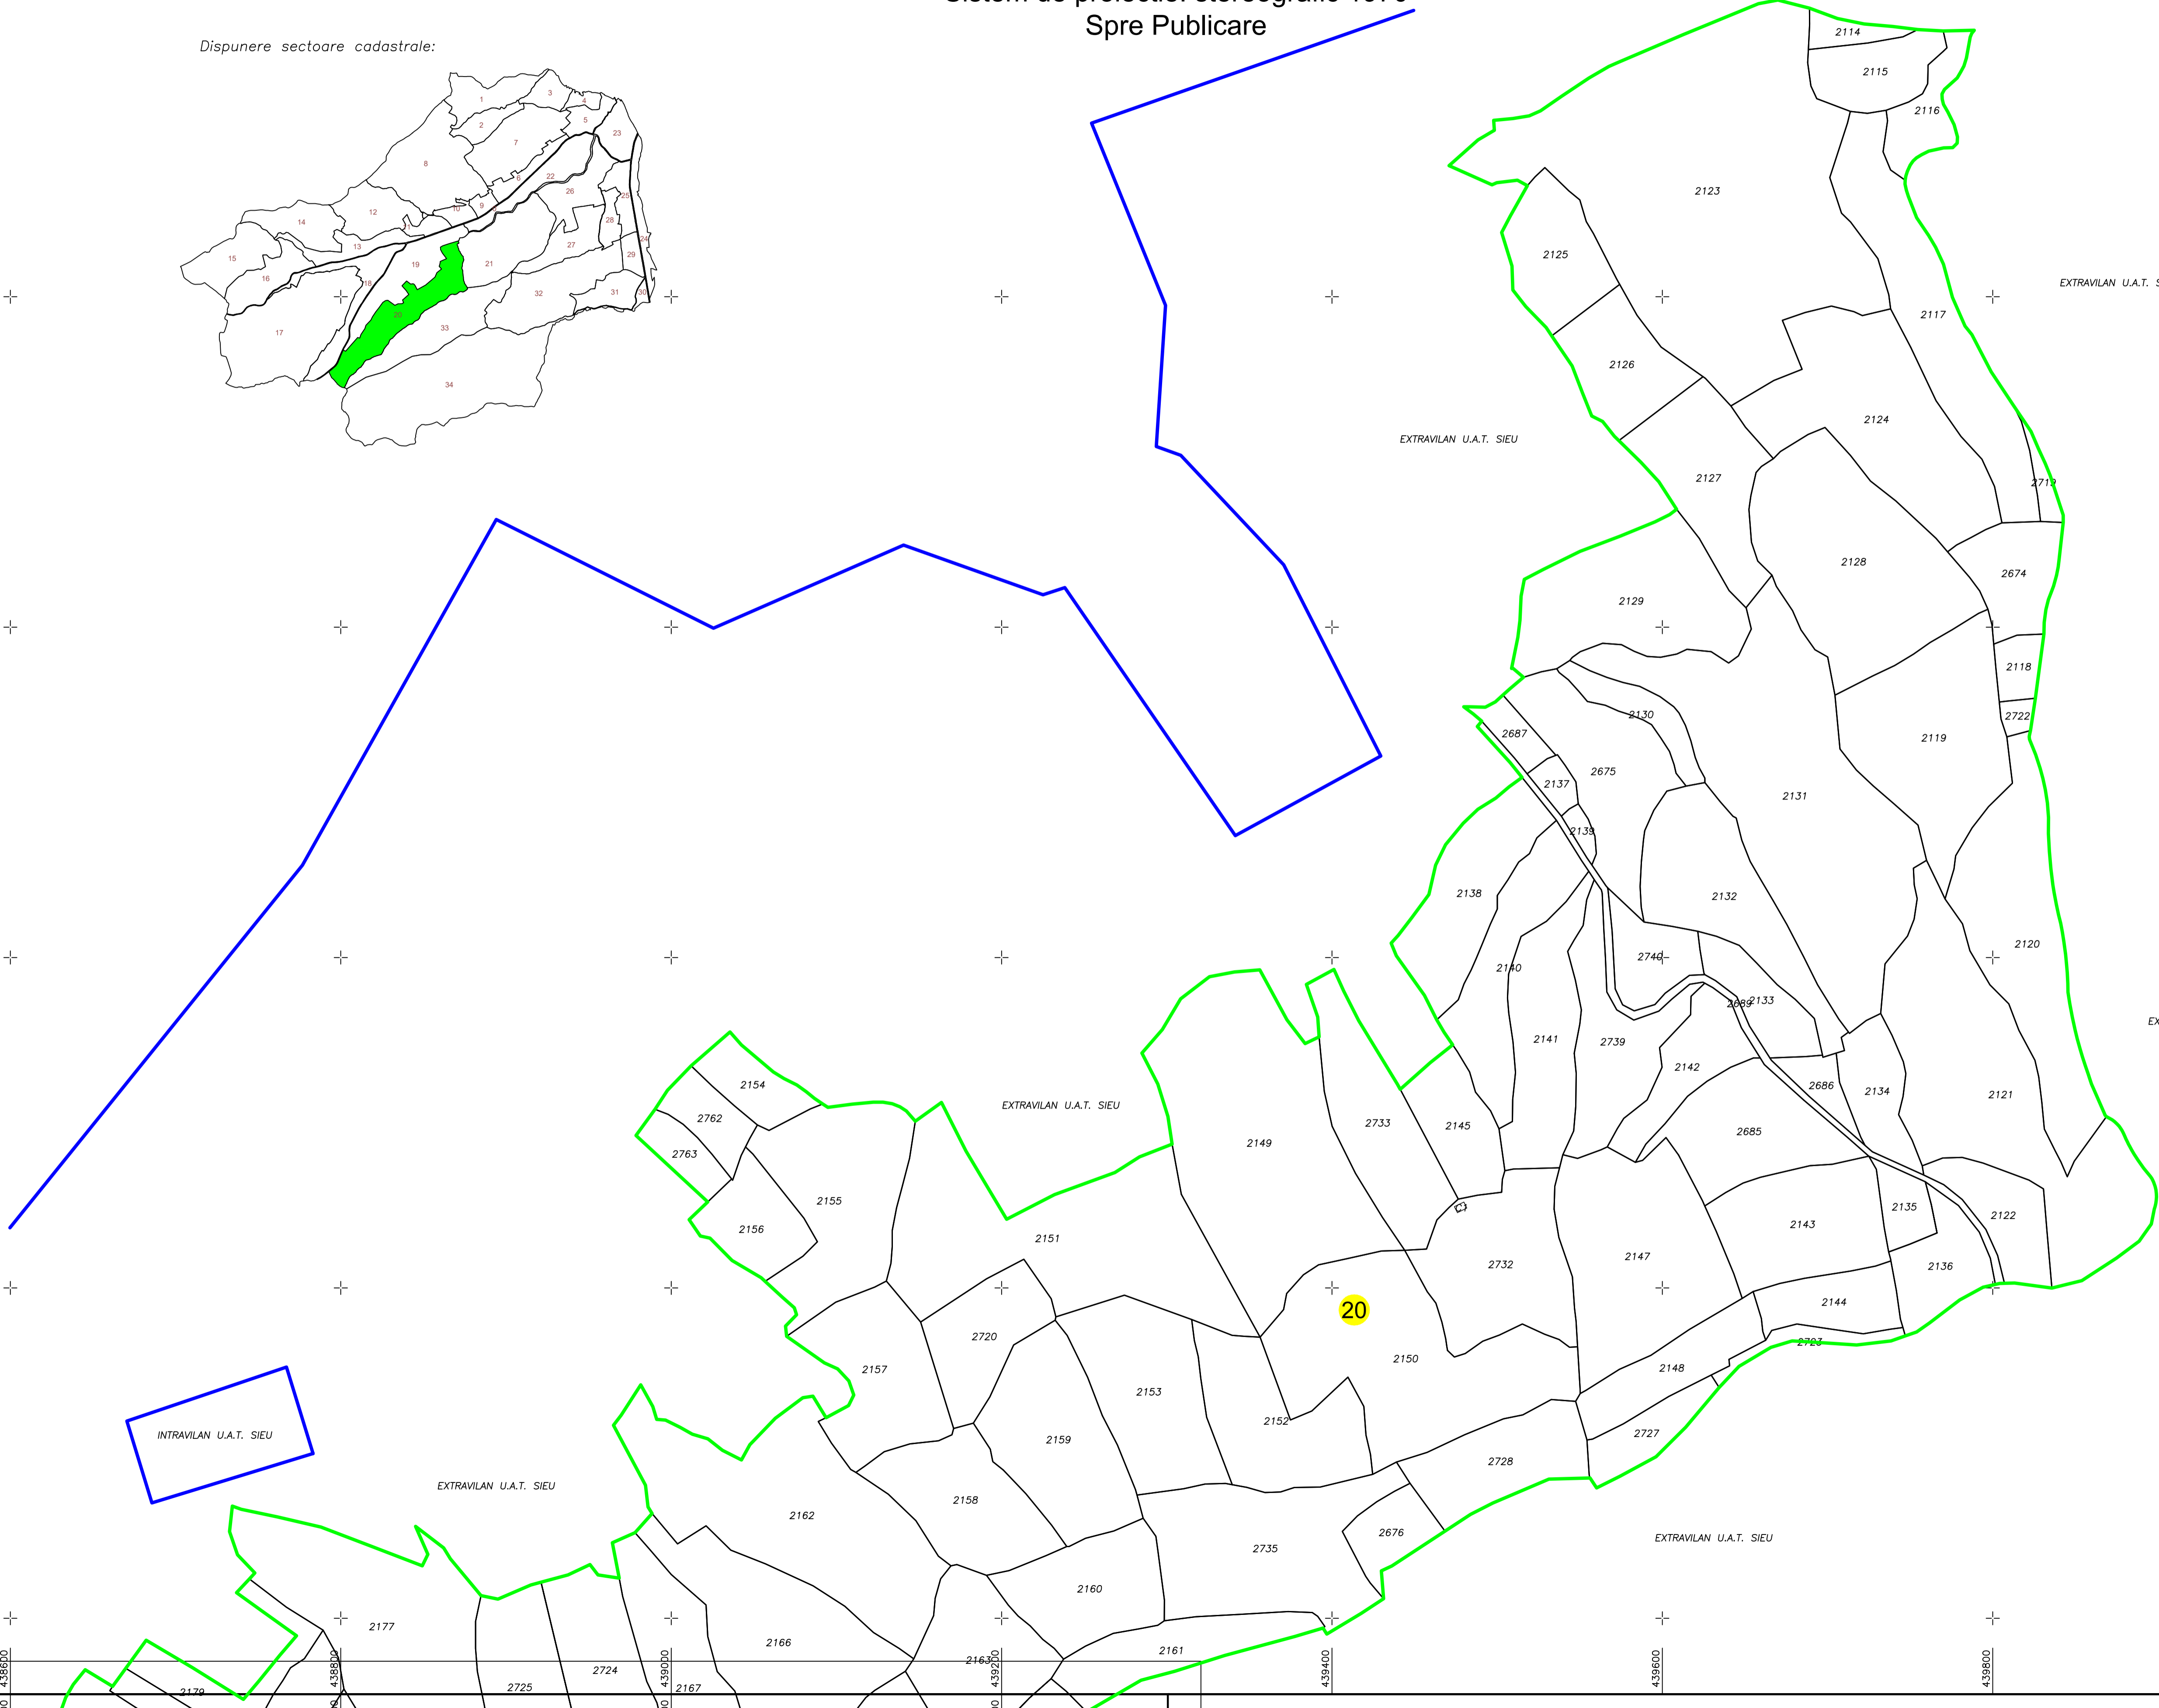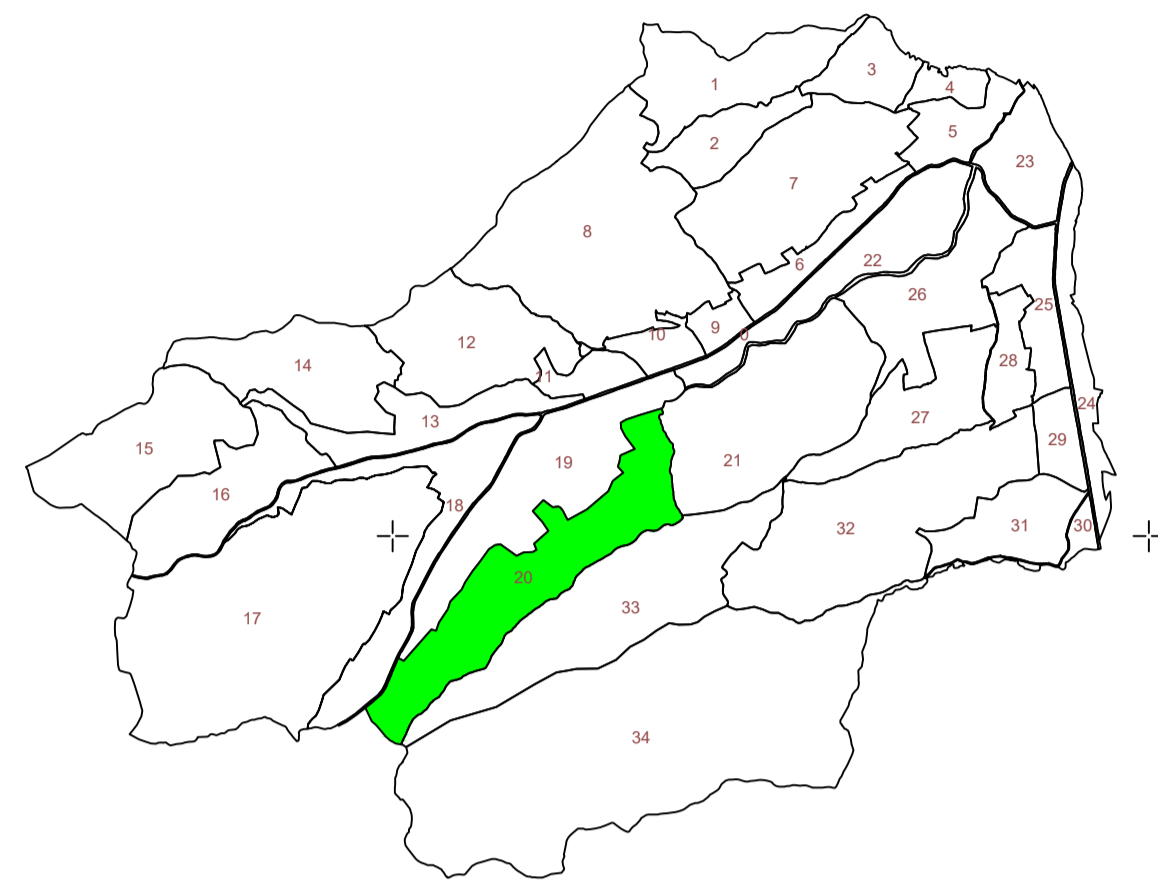



LEGENDA

Numar Sector	20
Cod constructie	C1
ID imobil	2010
Limita sector	—
Limita imobil	—
Limita UAT	—
Limita intravilan	—
Limita constructie	—

Executant: S.C. LDR TOPO CAD OFFICE S.R.L.,  
Certificat de Autorizare Seria RO-B-J Nr. 1935/2020,  
Clasa III, C.U.I. 41234220  
Data: 14.11.2025

# PLAN CADASTRAL

UAT: Sieu, judetul: MARAMURES, Sect. cad. 20, plansa 2  
Scara 1:2000  
Sistem de proiectie: stereografic 1970  
Spre Publicare

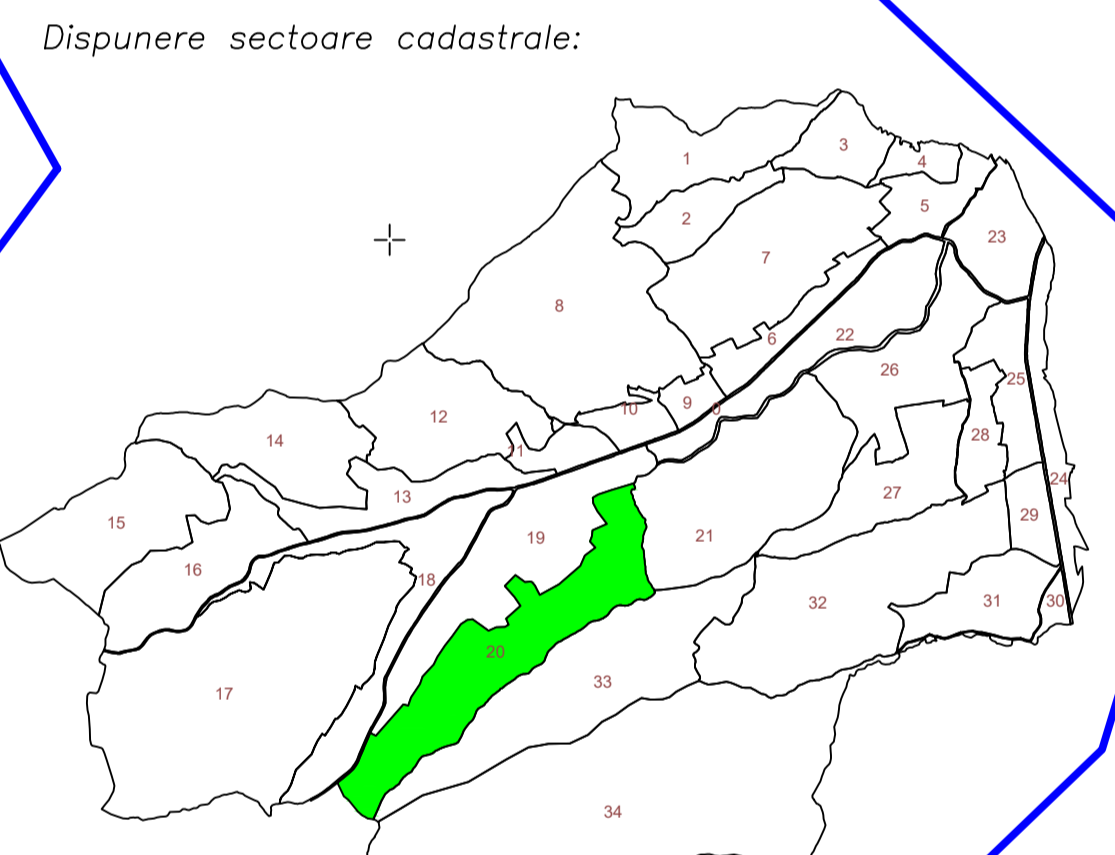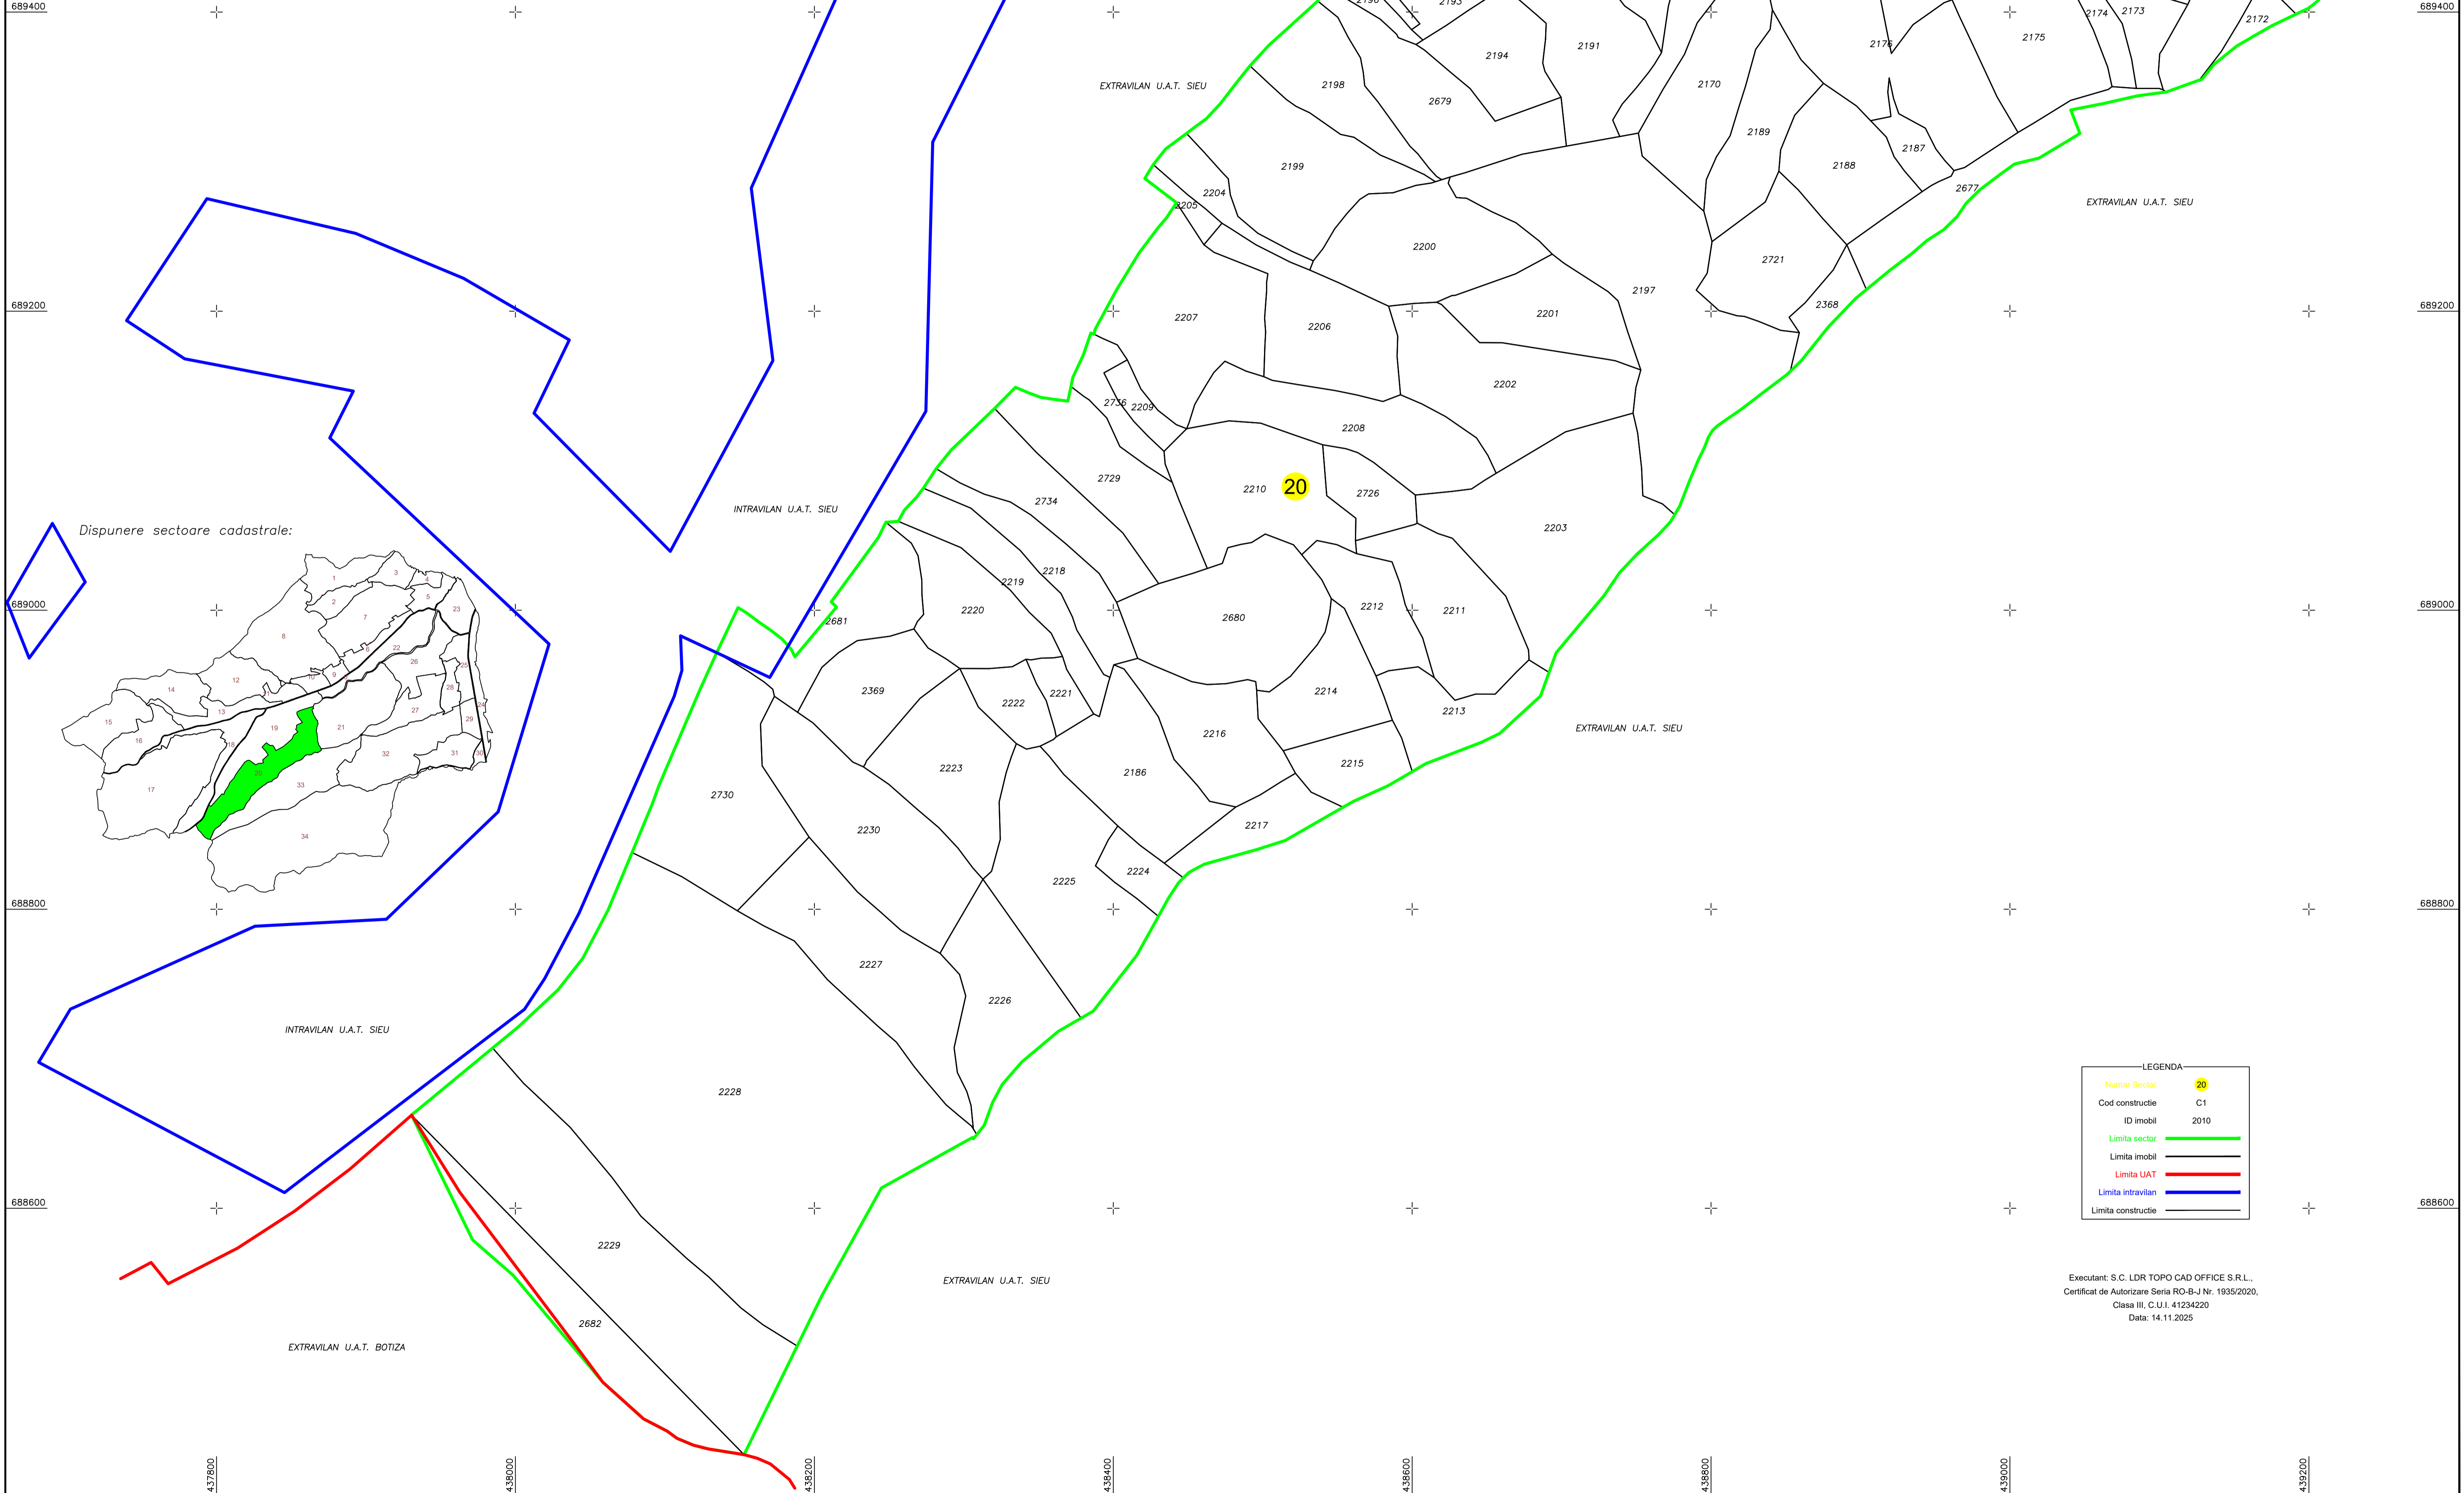

LEGENDA

Numar Sector	20
Cod constructie	C1
ID imobil	2010
Limita sector	
Limita imobil	
Limita UAT	
Limita intravilan	
Limita constructie	

Executant: S.C. LDR TOPO CAD OFFICE S.R.L.,  
Certificat de Autorizare Seria RO-B-J Nr. 1935/2020,  
Clasa III, C.U.I. 41234220  
Data: 14.11.2025