



# PLAN CADASTRAL

UAT: Rona de Jos, judetul: MARAMURES, Sector cadastral 45, plansa 1

Scara 1:2000

Sistem de proiectie: stereografic 1970  
Spre Publicare

Schita cu dispunerea sectoarelor cadastrale

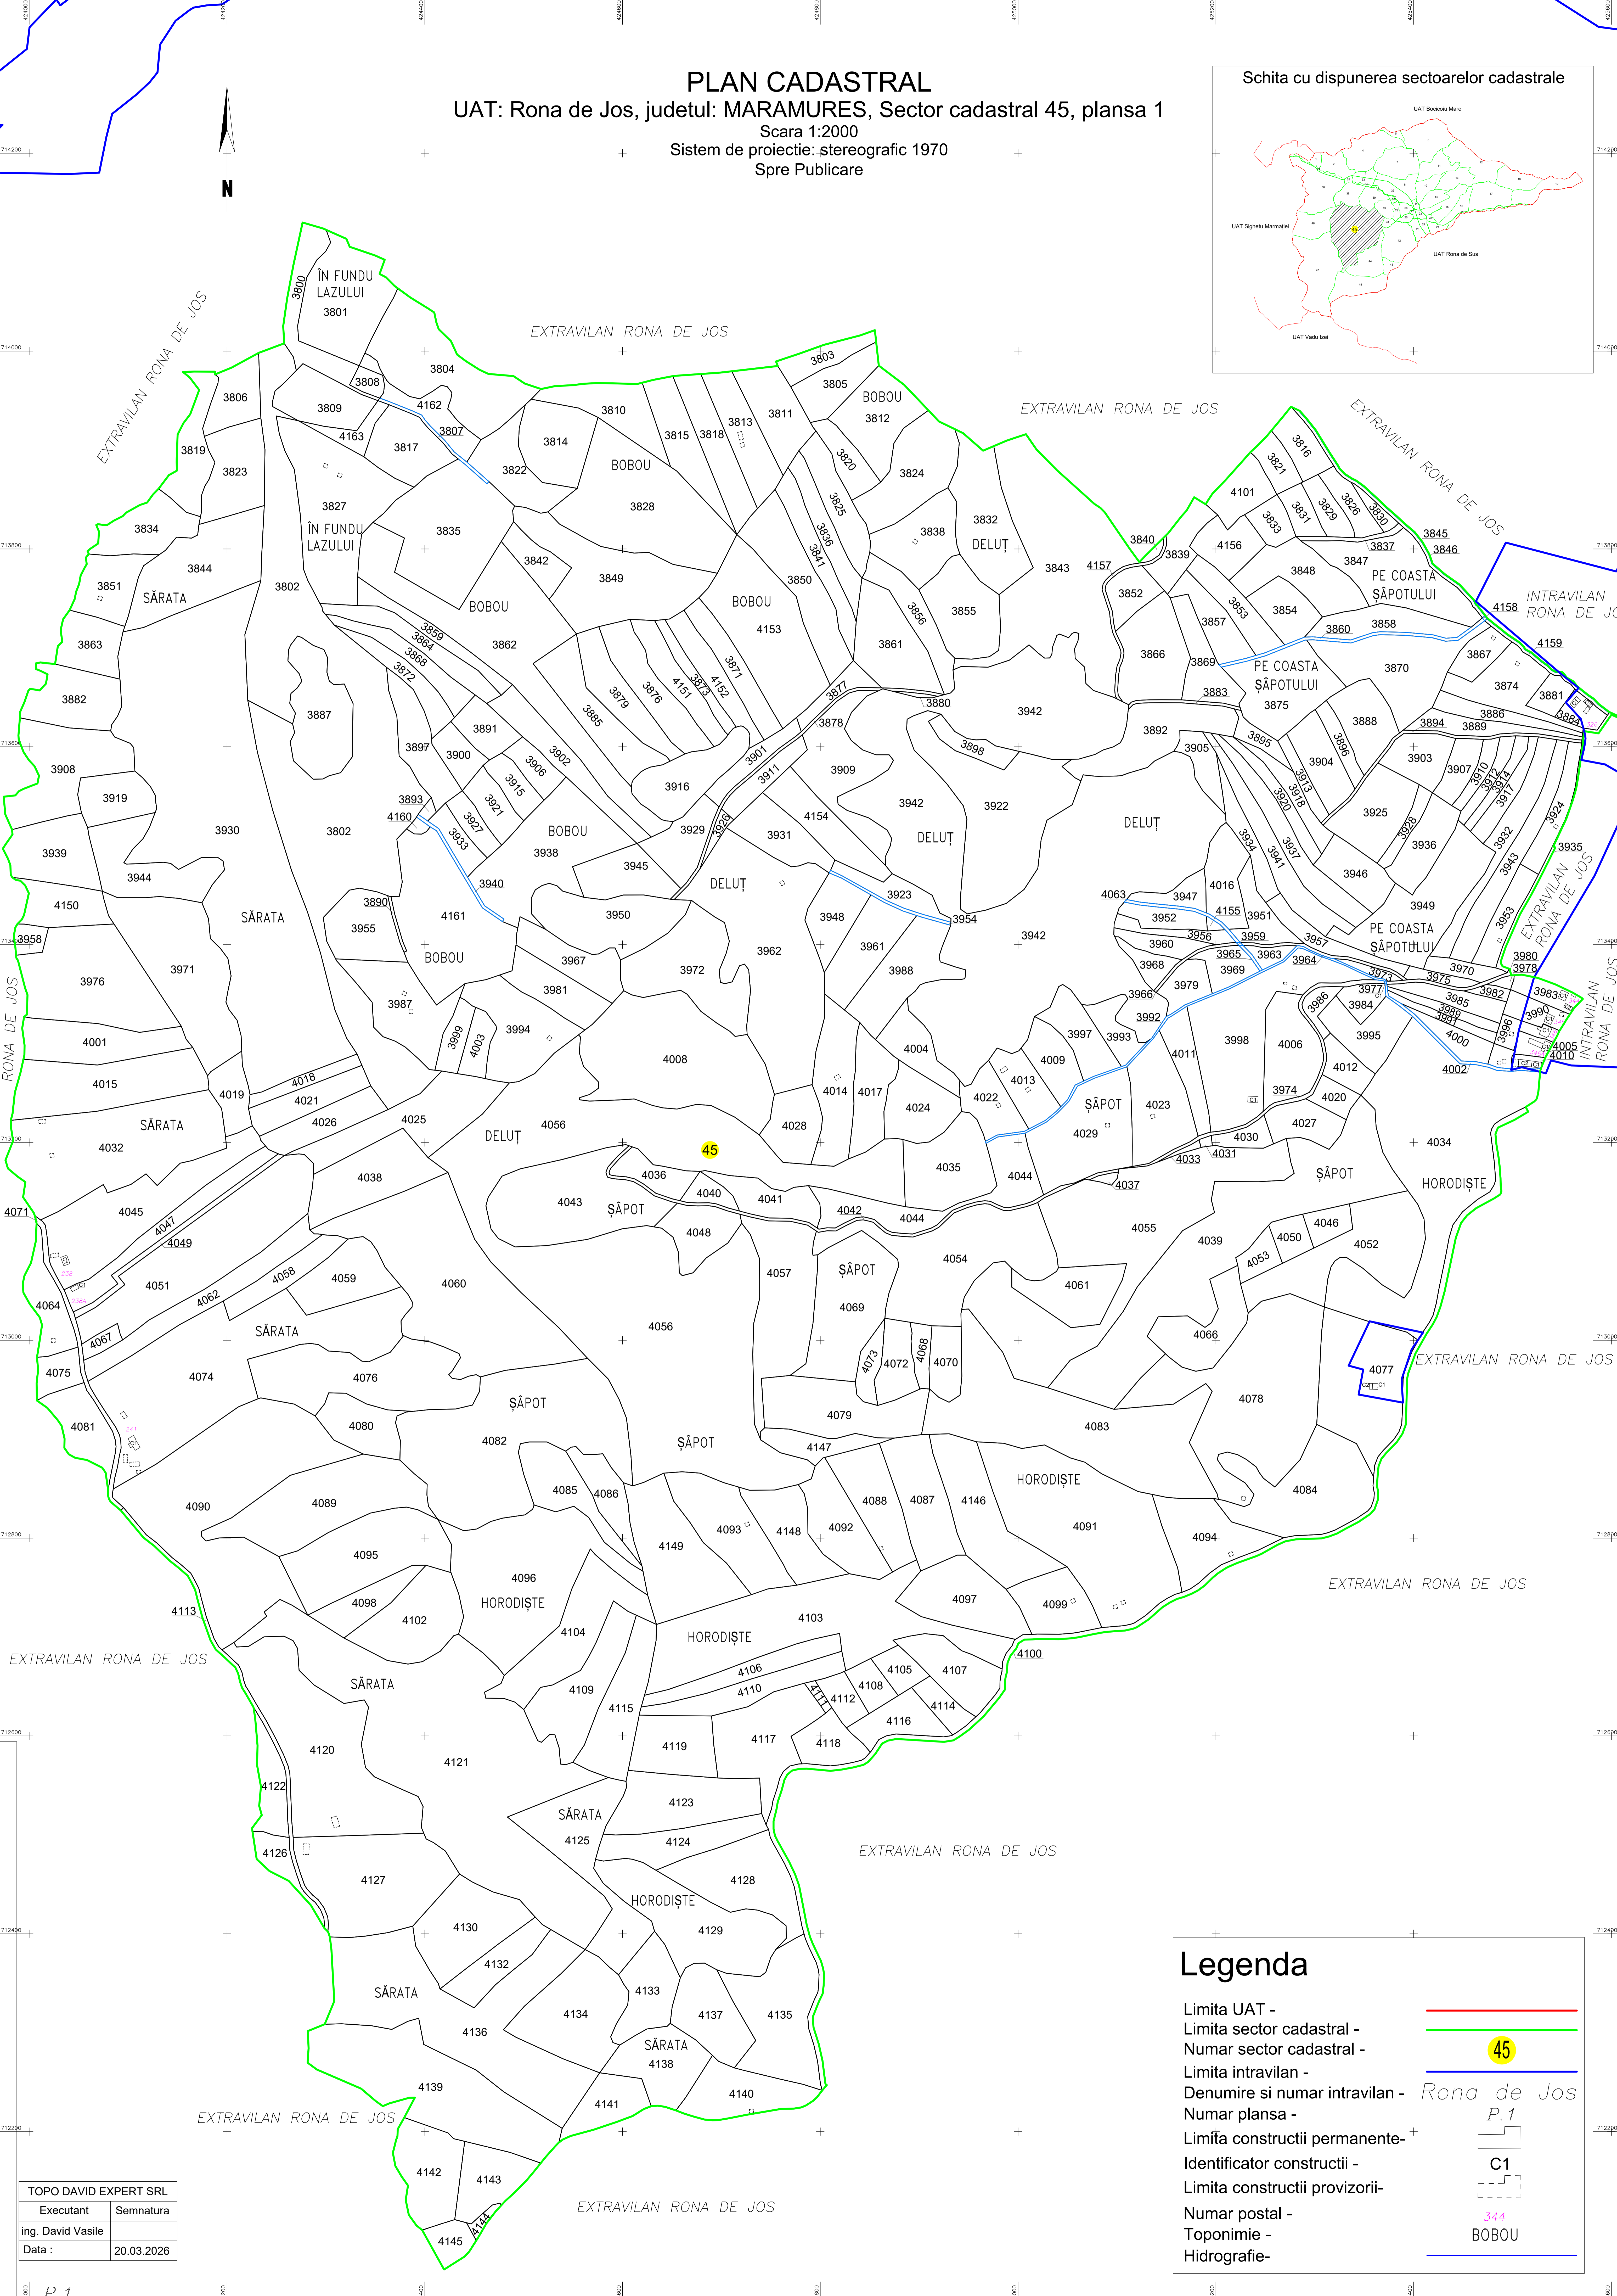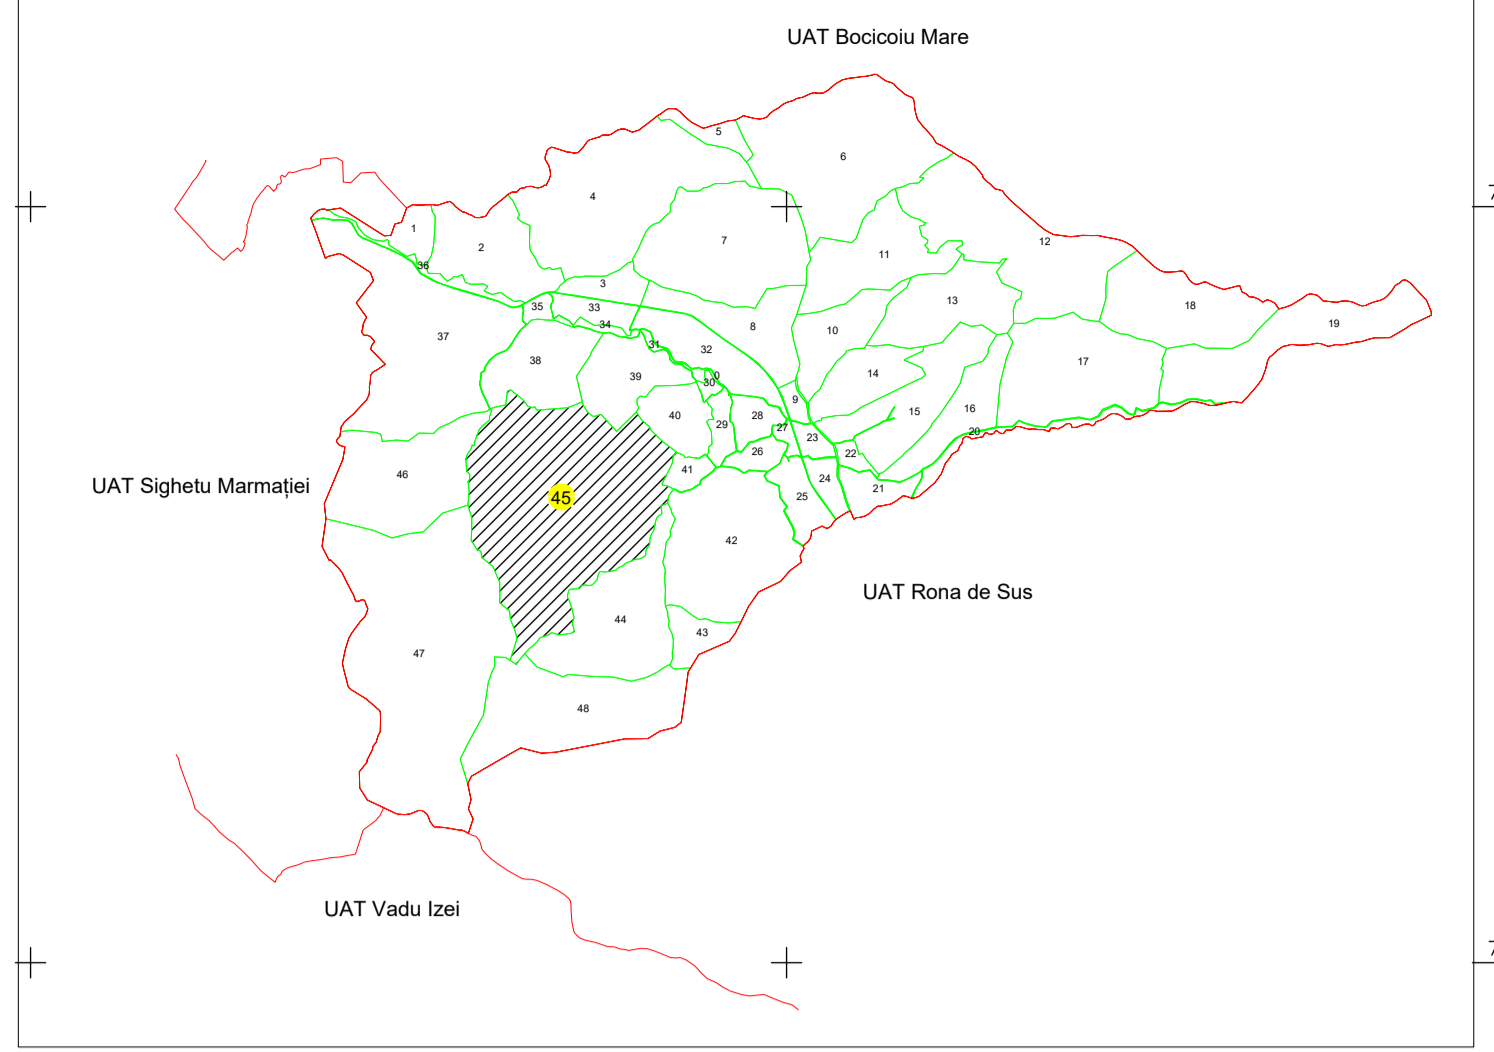

### Legenda

- Limita UAT -
- Limita sector cadastral -
- Numar sector cadastral -
- Limita intravilan -
- Denumire si numar intravilan - *Rona de Jos*
- Numar plansa - *P.1*
- Limita constructii permanente -
- Identificator constructii - *C1*
- Limita constructii provizorii -
- Numar postal - *344*
- Toponimie - *BOBOU*
- Hidrografie -

TOPO DAVID EXPERT SRL	
Executant	Semnatura
ing. David Vasile	
Data :	20.03.2026